

FINAL PAVEMENT MARKING SCHEDULE

SYMBOL	DESCRIPTION	PAVEMENT MARKINGS
		THERMOPLASTIC (24", 120 MILS)
T2	WHITE STOPBAR	
		THERMOPLASTIC (4", 90 MILS)
TA	WHITE EDGELINE	
		THERMOPLASTIC (4", 120 MILS)
TC	WHITE SKIP	
TD	3'-9"/SP WHITE MINISKIP	
TE	WHITE SOLID LANE LINE	
TI	YELLOW DOUBLE CENTER LINE	
		THERMOPLASTIC (8", 120 MILS)
TP	YELLOW DIAGONAL	
		COLD APPLIED PLASTIC (4") (TYPE 2) OR (TYPE 3)
CA	WHITE EDGELINE	
CI	YELLOW DOUBLE CENTER LINE	
		THERMOPLASTIC SYMBOL (90 MILS)
UA	LEFT ARROW	
UB	RIGHT ARROW	
UE	COMBO STRAIGHT/RIGHT ARROW	
		THERMOPLASTIC CHARACTERS (120 MILS)
UI	ALPHA-NUMERIC CHARACTER	


23 MAR 2015 12:53
 C:\Users\jpickens\Documents\W-5512_PMP_02.dgn
 USER: jpickens

PLANS PREPARED BY
PARSONS
 5540 CENTERVIEW DR., SUITE 201
 RALEIGH, NORTH CAROLINA 27606
 NO. LICENSE: 1017-0246
 FOR NORTH CAROLINA DEPT. OF TRANSPORTATION

APPROVED: Jason M. Pickens DATE: 3/26/2015

DocuSigned by:
 Jason M. Pickens

SEAL

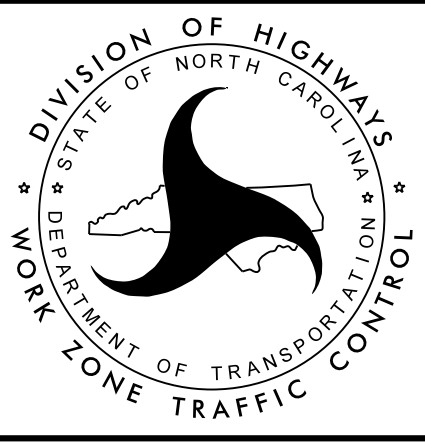

TRANSPORTATION
 MANAGEMENT PLAN

**FINAL PAVEMENT
 MARKING SCHEDULE**