

23 MAR 2015 12:53  
 P:\PMP\W-5512\_PMP\_04.DGN  
 USER:NAME


BREAK LINE -L- STA 50+00 SEE SHEET PMP-03

MATCH LINE -L- STA 64+00 SEE PMP-05

PLANS PREPARED BY  
**PARSONS**  
 5540 CENTERVIEW DR., SUITE 201  
 RALEIGH, NORTH CAROLINA 27606  
 NO. LICENSE NO. F-5246  
 FOR NORTH CAROLINA DEPT. OF TRANSPORTATION

APPROVED *Jason M. Pickens* DATE: 2/26/2015

SEAL

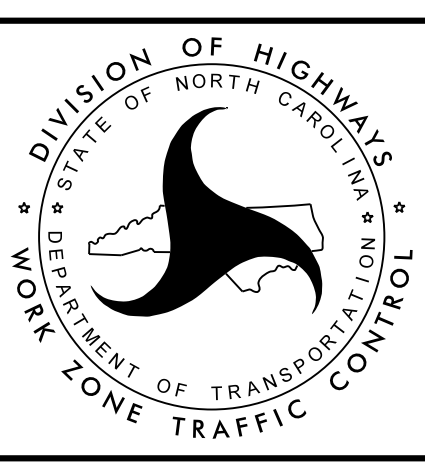

TRANSPORTATION  
 MANAGEMENT PLAN

**FINAL PAVEMENT  
 MARKING PLANS**