
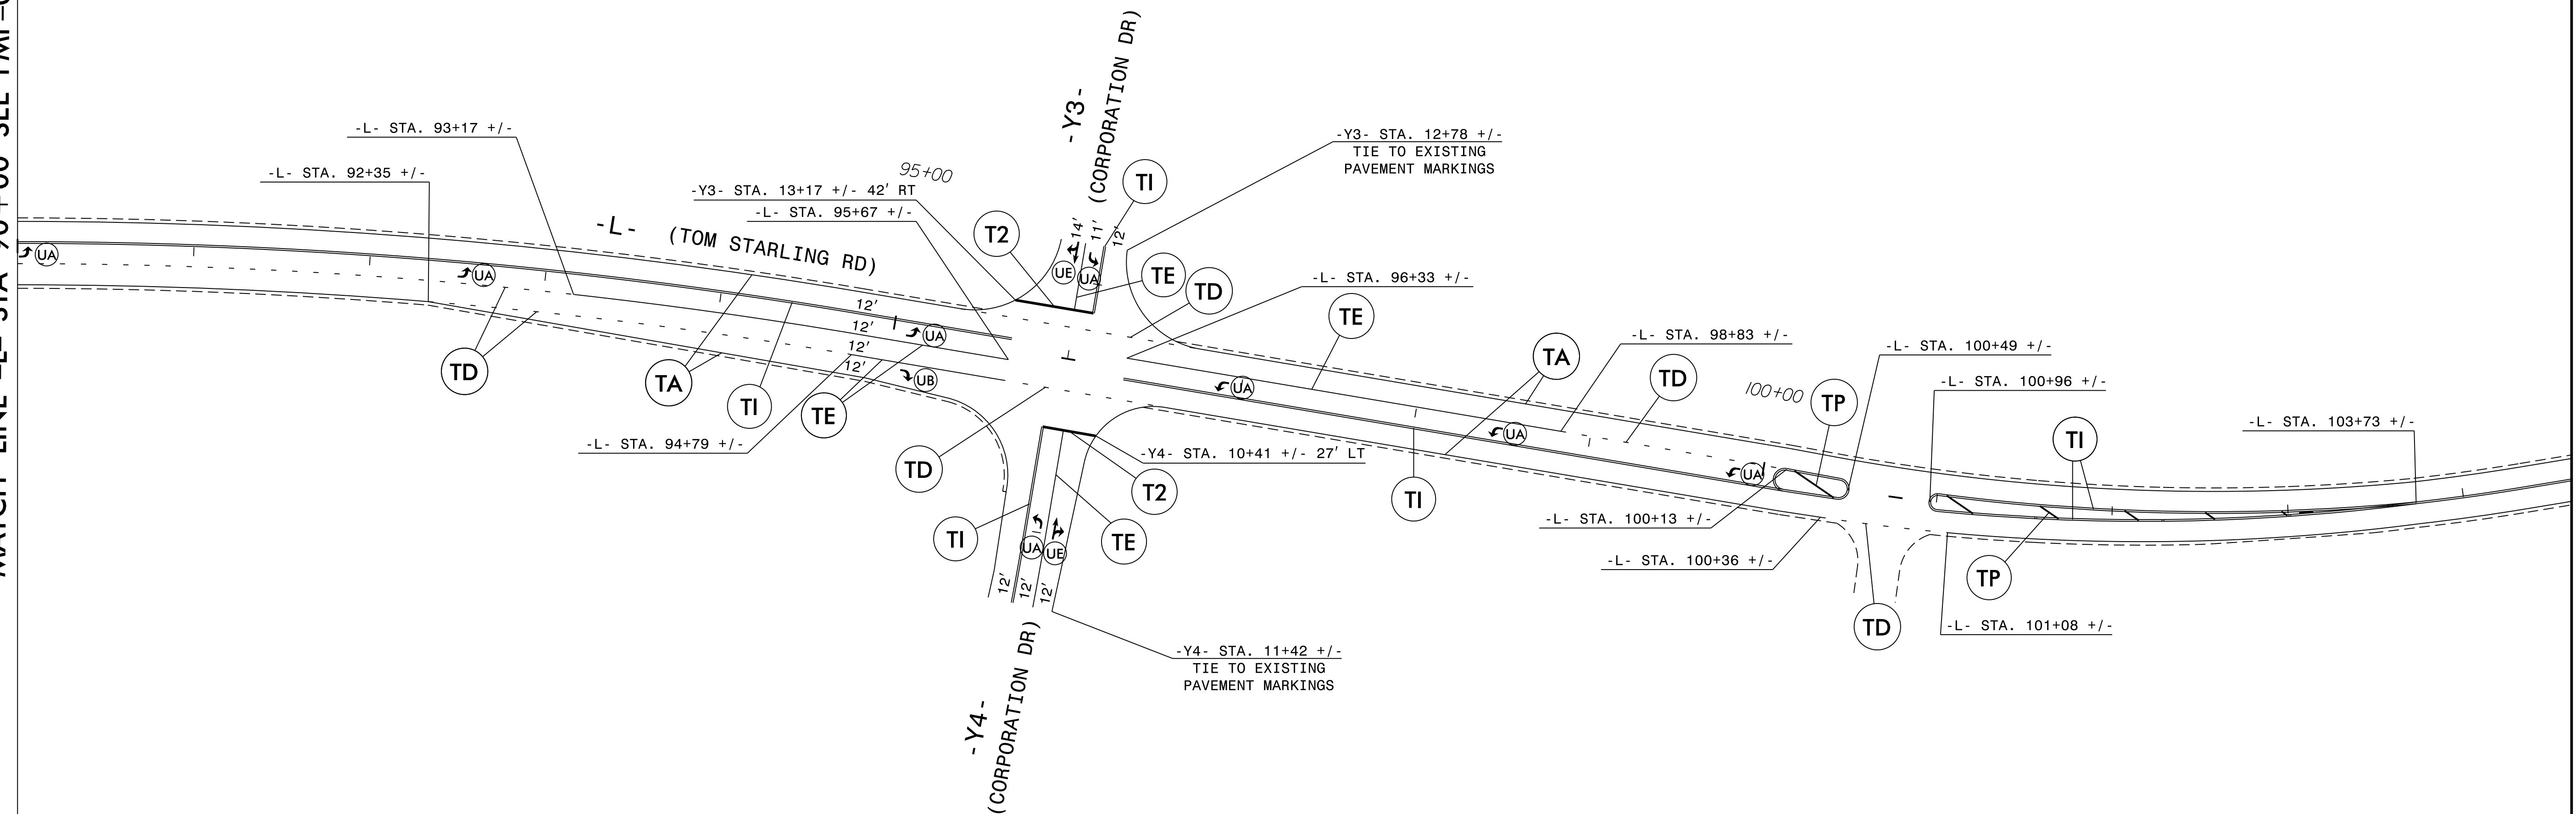


MATCH LINE -L- STA 90+00 SEE PMP-06

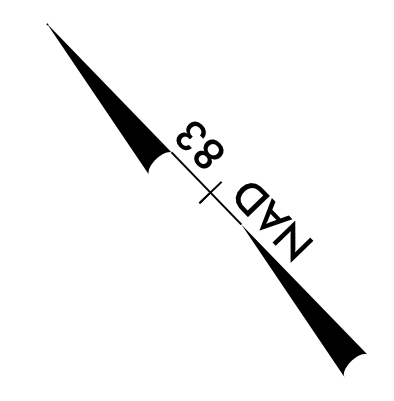


23 MAR 2015 12:53 PMP\W-5512_PMP_07.DGN
USER: JSENAME \$\$\$

PLANS PREPARED BY
PARSONS
 5540 CENTERVIEW DR., SUITE 201
 RALEIGH, NORTH CAROLINA 27606
 NC LICENSE NO. F-5246
 FOR NORTH CAROLINA DEPT. OF TRANSPORTATION

APPROVED *Jason M. Pickens* DATE 3/26/2015

DocuSigned by:
 Jason M. Pickens

SEAL

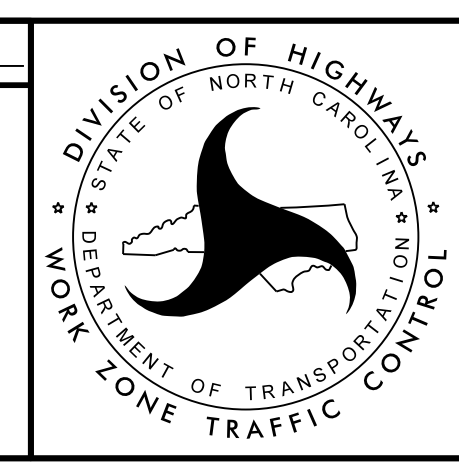

TRANSPORTATION
 MANAGEMENT PLAN

**FINAL PAVEMENT
 MARKING PLANS**