

3220 GLEN ROYAL RD. RALEIGH, NC 27617  
 TELE 919.788.0224 FAX 919.788.0232  
 NC LICENSE #P-0189

PROJECT REFERENCE NO.

W-5512


SHEET NO.

U0-7

SHEET NO.

12

**UTILITY CONTACTS:**  
**POWER: MAIN- FAYETTEVILLE PWC, JIM CLINE 910-233-4523**  
**SECONDARY- DUKE ENERGY, JB JONES 910-206-1966**  
**SECONDARY- S. RIVER PWC, SCOTT BYRD 910-892-8071**  
**TELEPHONE: CENTURYLINK, KEVIN GODWIN 910-366-2142**  
**CABLE: TIME WARNER CABLE, TONY MLYNSKI 910-303-2266**  
**WATER: FAYETTEVILLE PWC, JOHN ALLEN 910-223-4734**  
**GAS: PIEDMONT NATURAL GAS, DOUG WARD 910-321-2908**

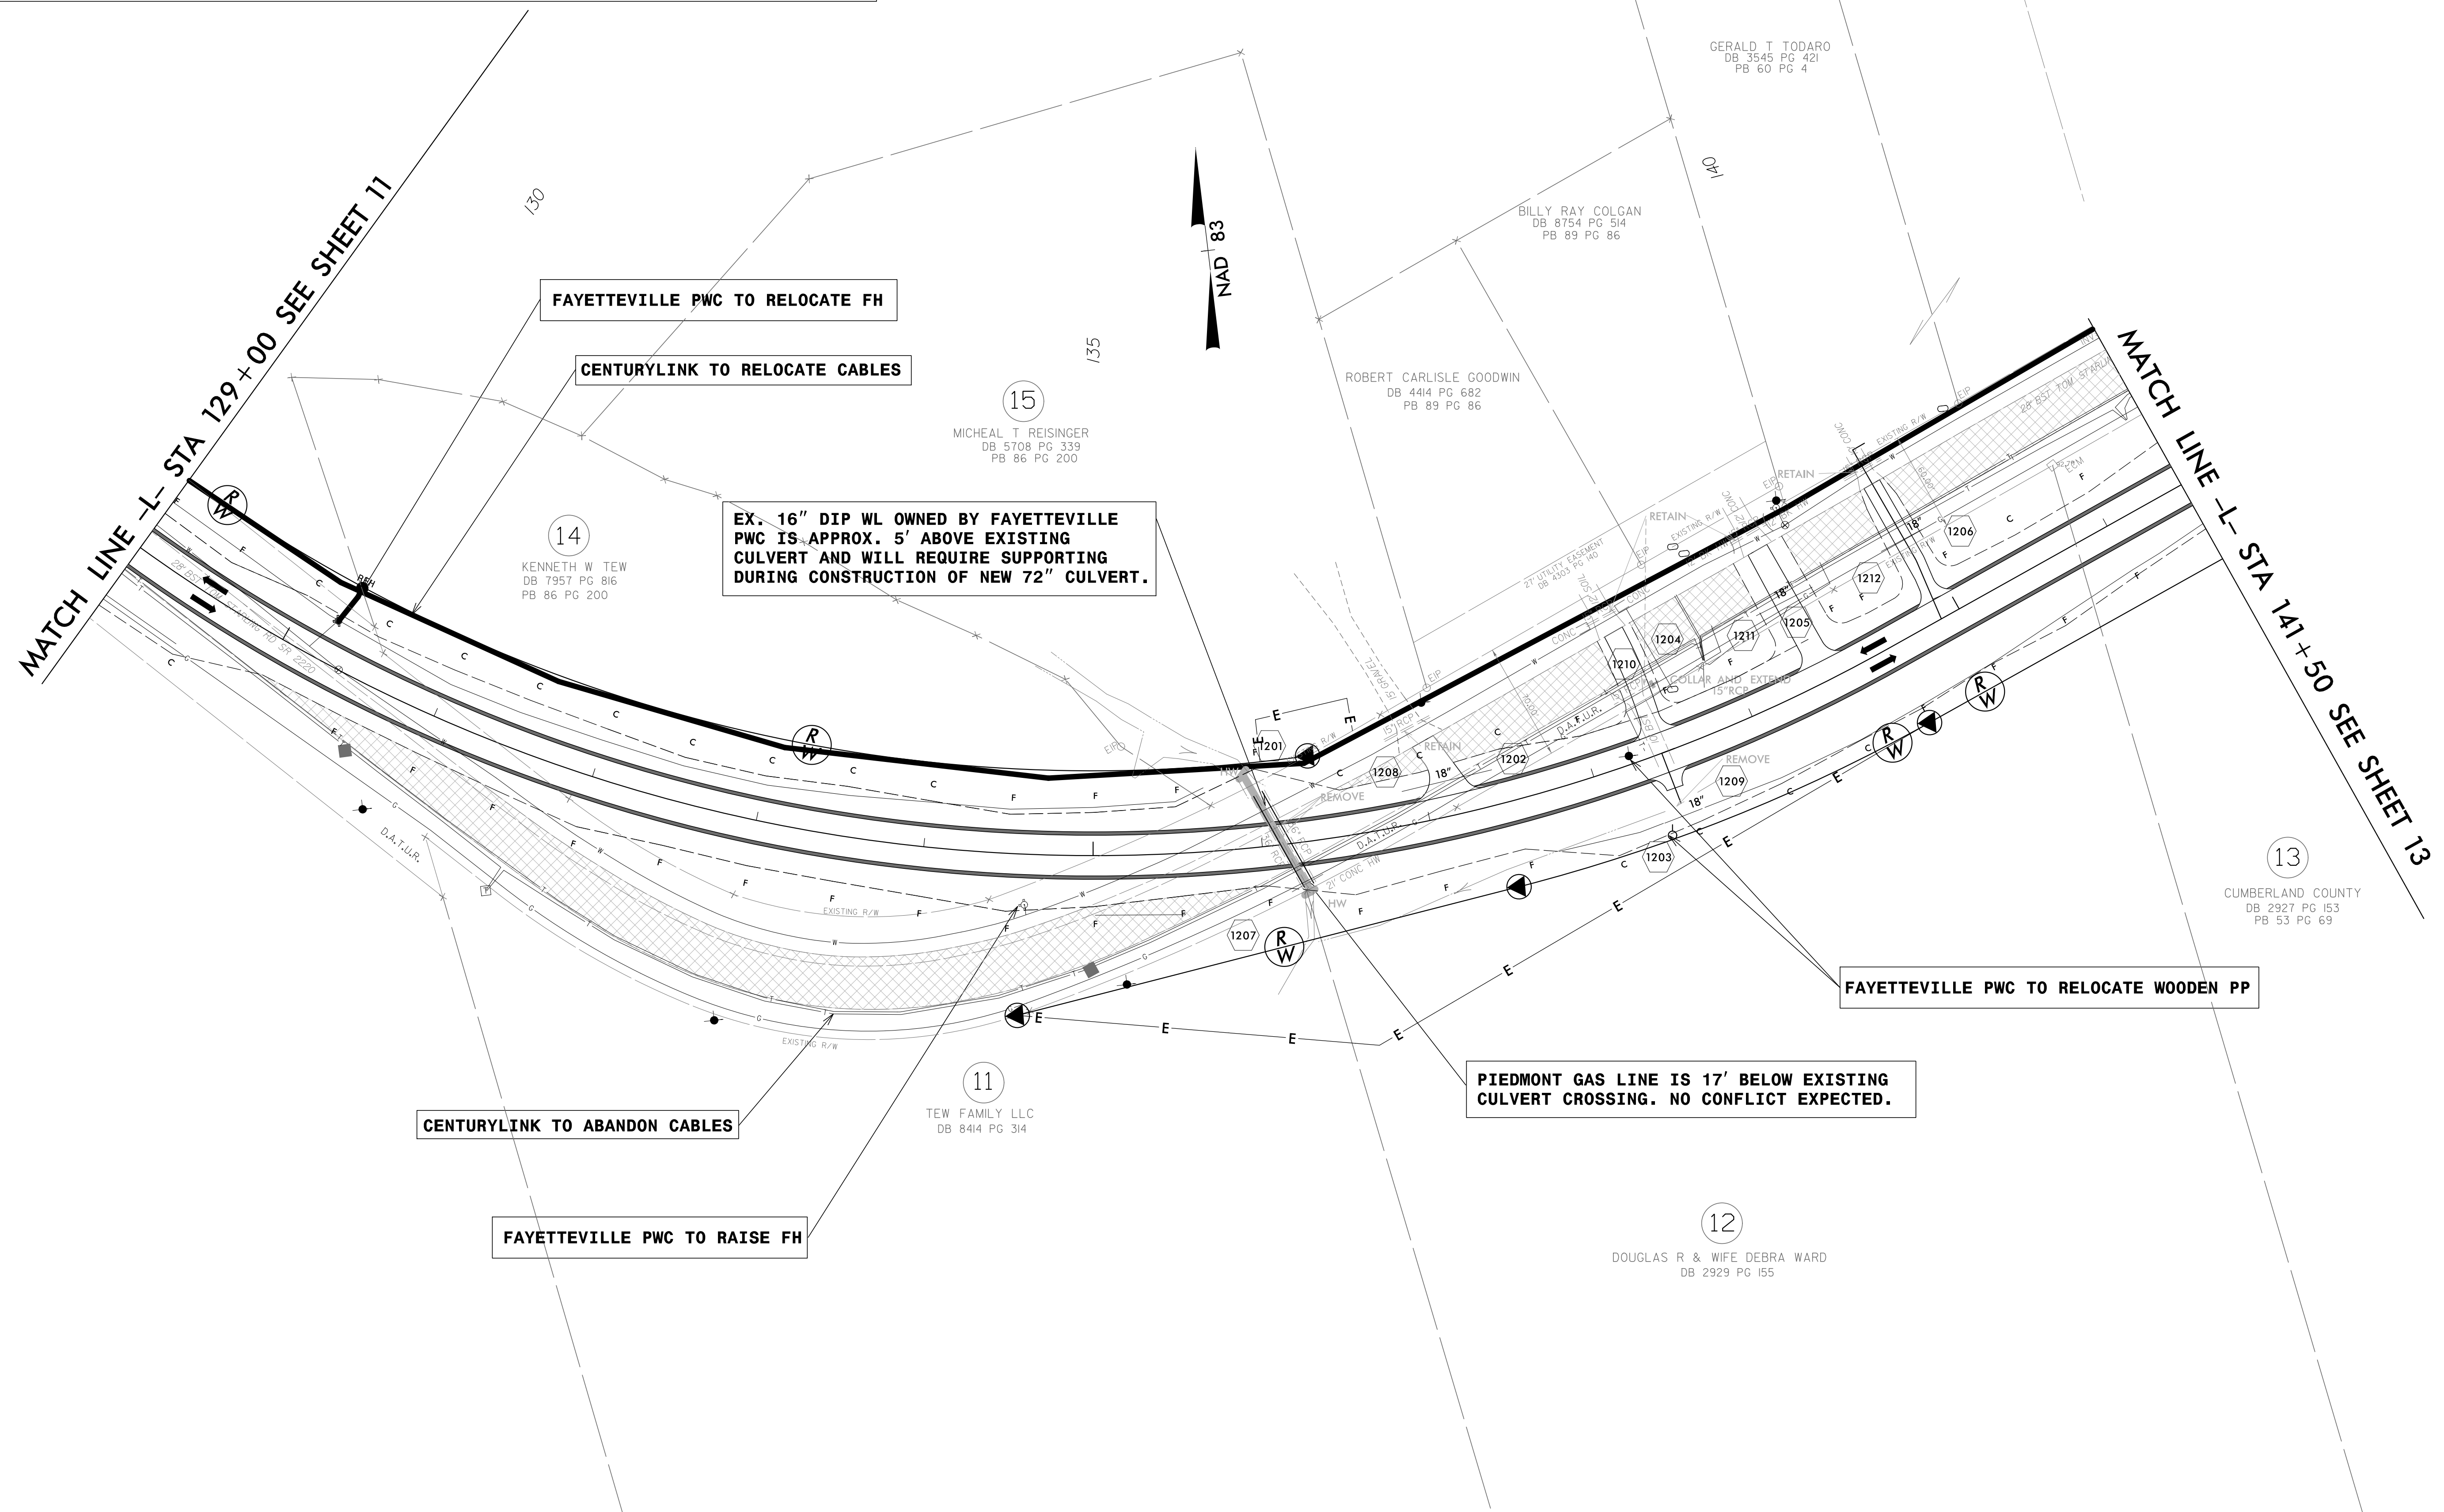

MATCH LINE -L- STA 129+00 SEE SHEET 11

MATCH LINE -L- STA 141+50 SEE SHEET 13

FAYETTEVILLE PWC TO RELOCATE FH

CENTURYLINK TO RELOCATE CABLES

EX. 16" DIP WL OWNED BY FAYETTEVILLE PWC IS APPROX. 5' ABOVE EXISTING CULVERT AND WILL REQUIRE SUPPORTING DURING CONSTRUCTION OF NEW 72" CULVERT.

FAYETTEVILLE PWC TO RELOCATE WOODEN PP

PIEDMONT GAS LINE IS 17' BELOW EXISTING CULVERT CROSSING. NO CONFLICT EXPECTED.

CENTURYLINK TO ABANDON CABLES

FAYETTEVILLE PWC TO RAISE FH

REVISIONS  
 R/W REV. ELIMINATED PARCELS 16, 17, & 18 FROM ORIGINAL R/W PLANS DUE TO ALIGNMENT SHIFTING, NO R/W NEEDED. TDG 8-25-14

8/17/99  
 C:\T\M\...  
 U:\...  
 ...