



NOTES:

- REFER TO RSD 1101.02, SHEET 3 OF 15 AND RSD 1101.03, SHEET 1 & 2 OF 9, FOR ADDITIONAL SIGNS AND GENERAL NOTES.
- ALL DETOUR SIGN LOCATIONS ARE APPROXIMATE.


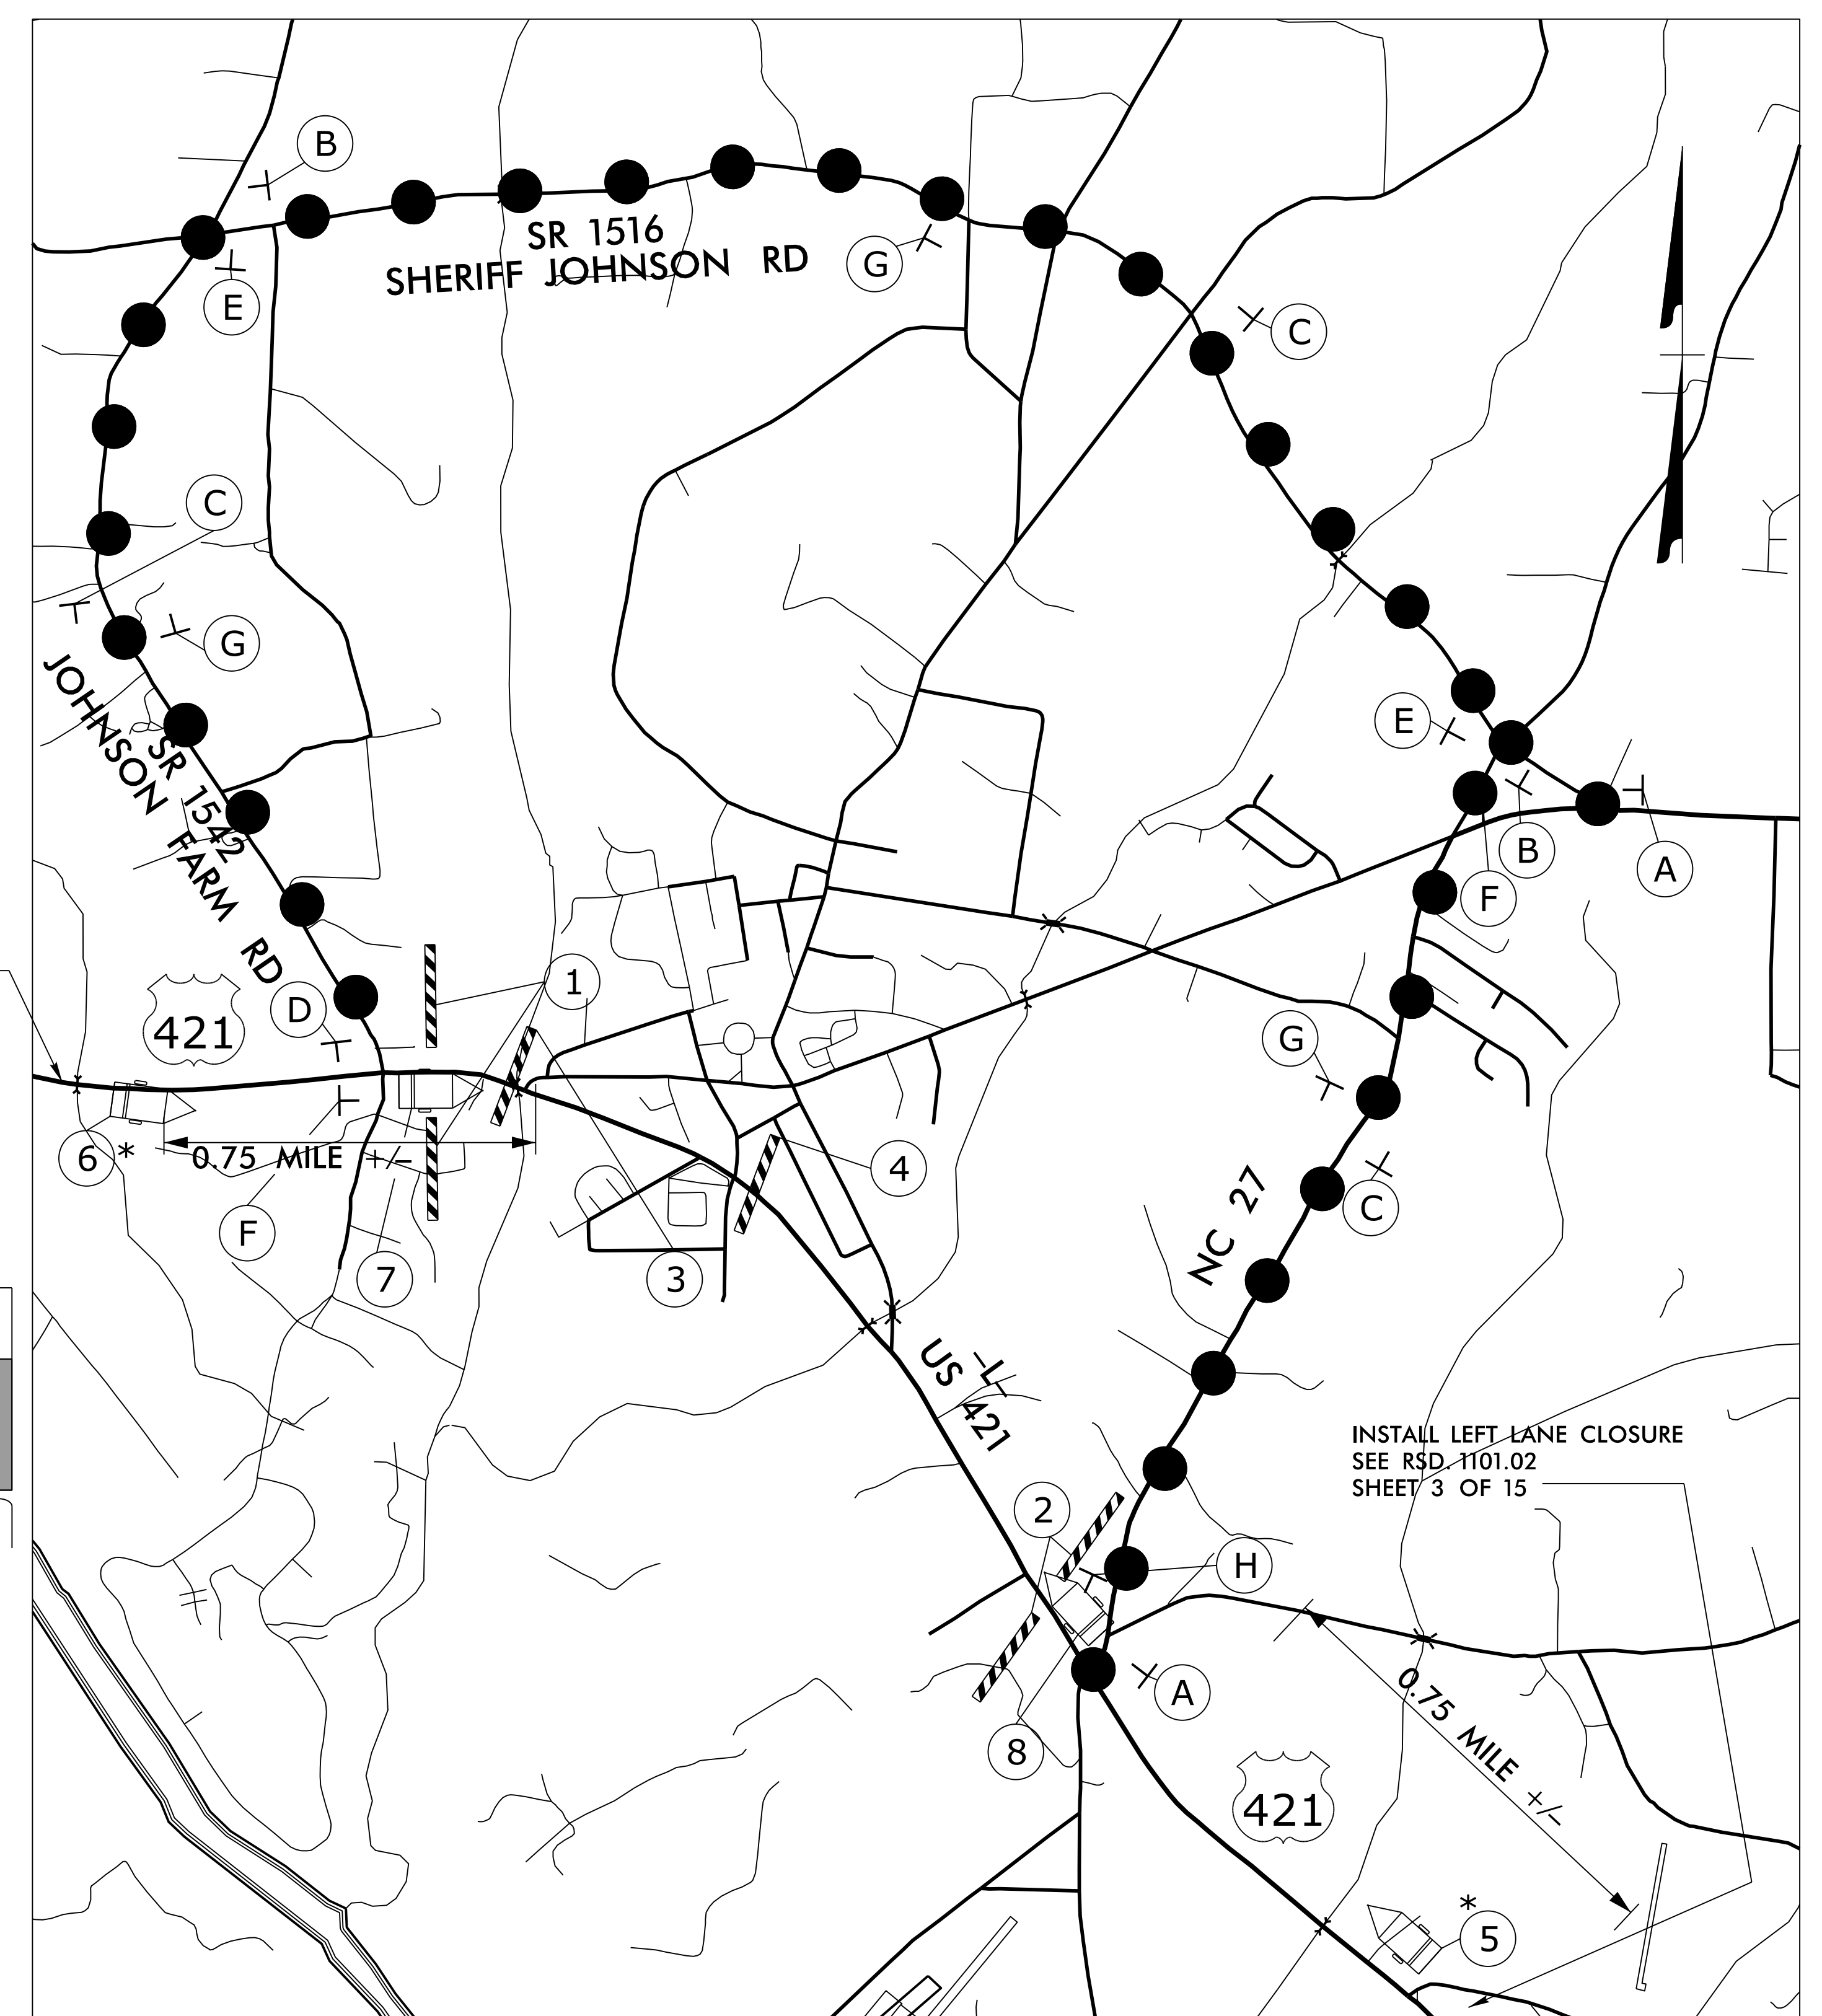


INSTALL RIGHT LANE CLOSURE
SEE RSD. 1101.02
SHEET 3 OF 15

INSTALL LEFT LANE CLOSURE
SEE RSD. 1101.02
SHEET 3 OF 15

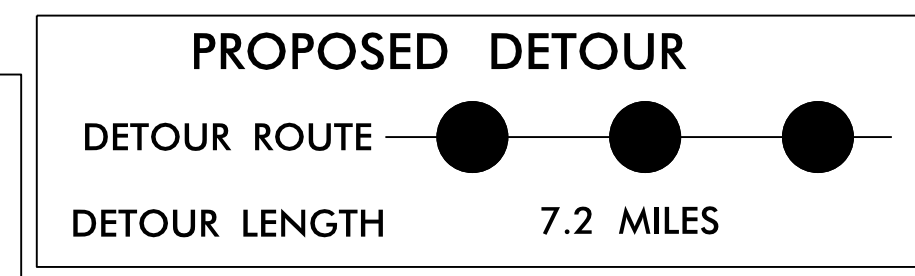

APPROVED: *Jim S. Bouras* DATE: 4/1/2015

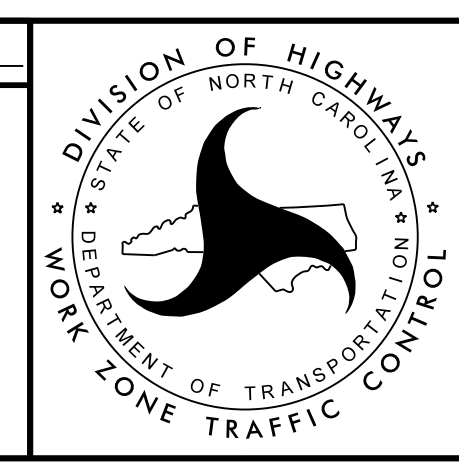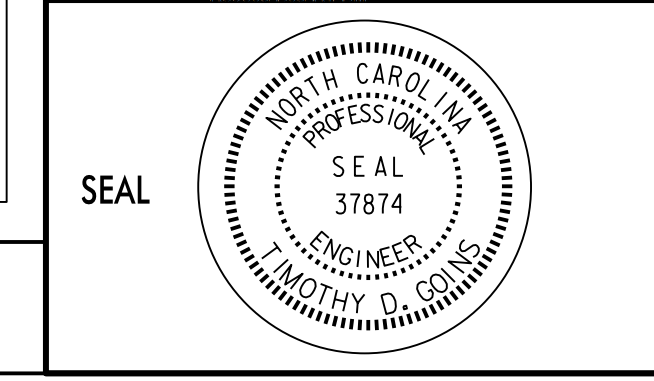

TRANSPORTATION MANAGEMENT PLAN

US 421 -L- DETOUR PHASE I

31-MAR-2015 10:13 31-W-5206AG-TrafficControl\TCP\W-5206AG-TC-TMP-02.dgn