



MATCH LINE -L- STA 30+00 SEE PMP-03

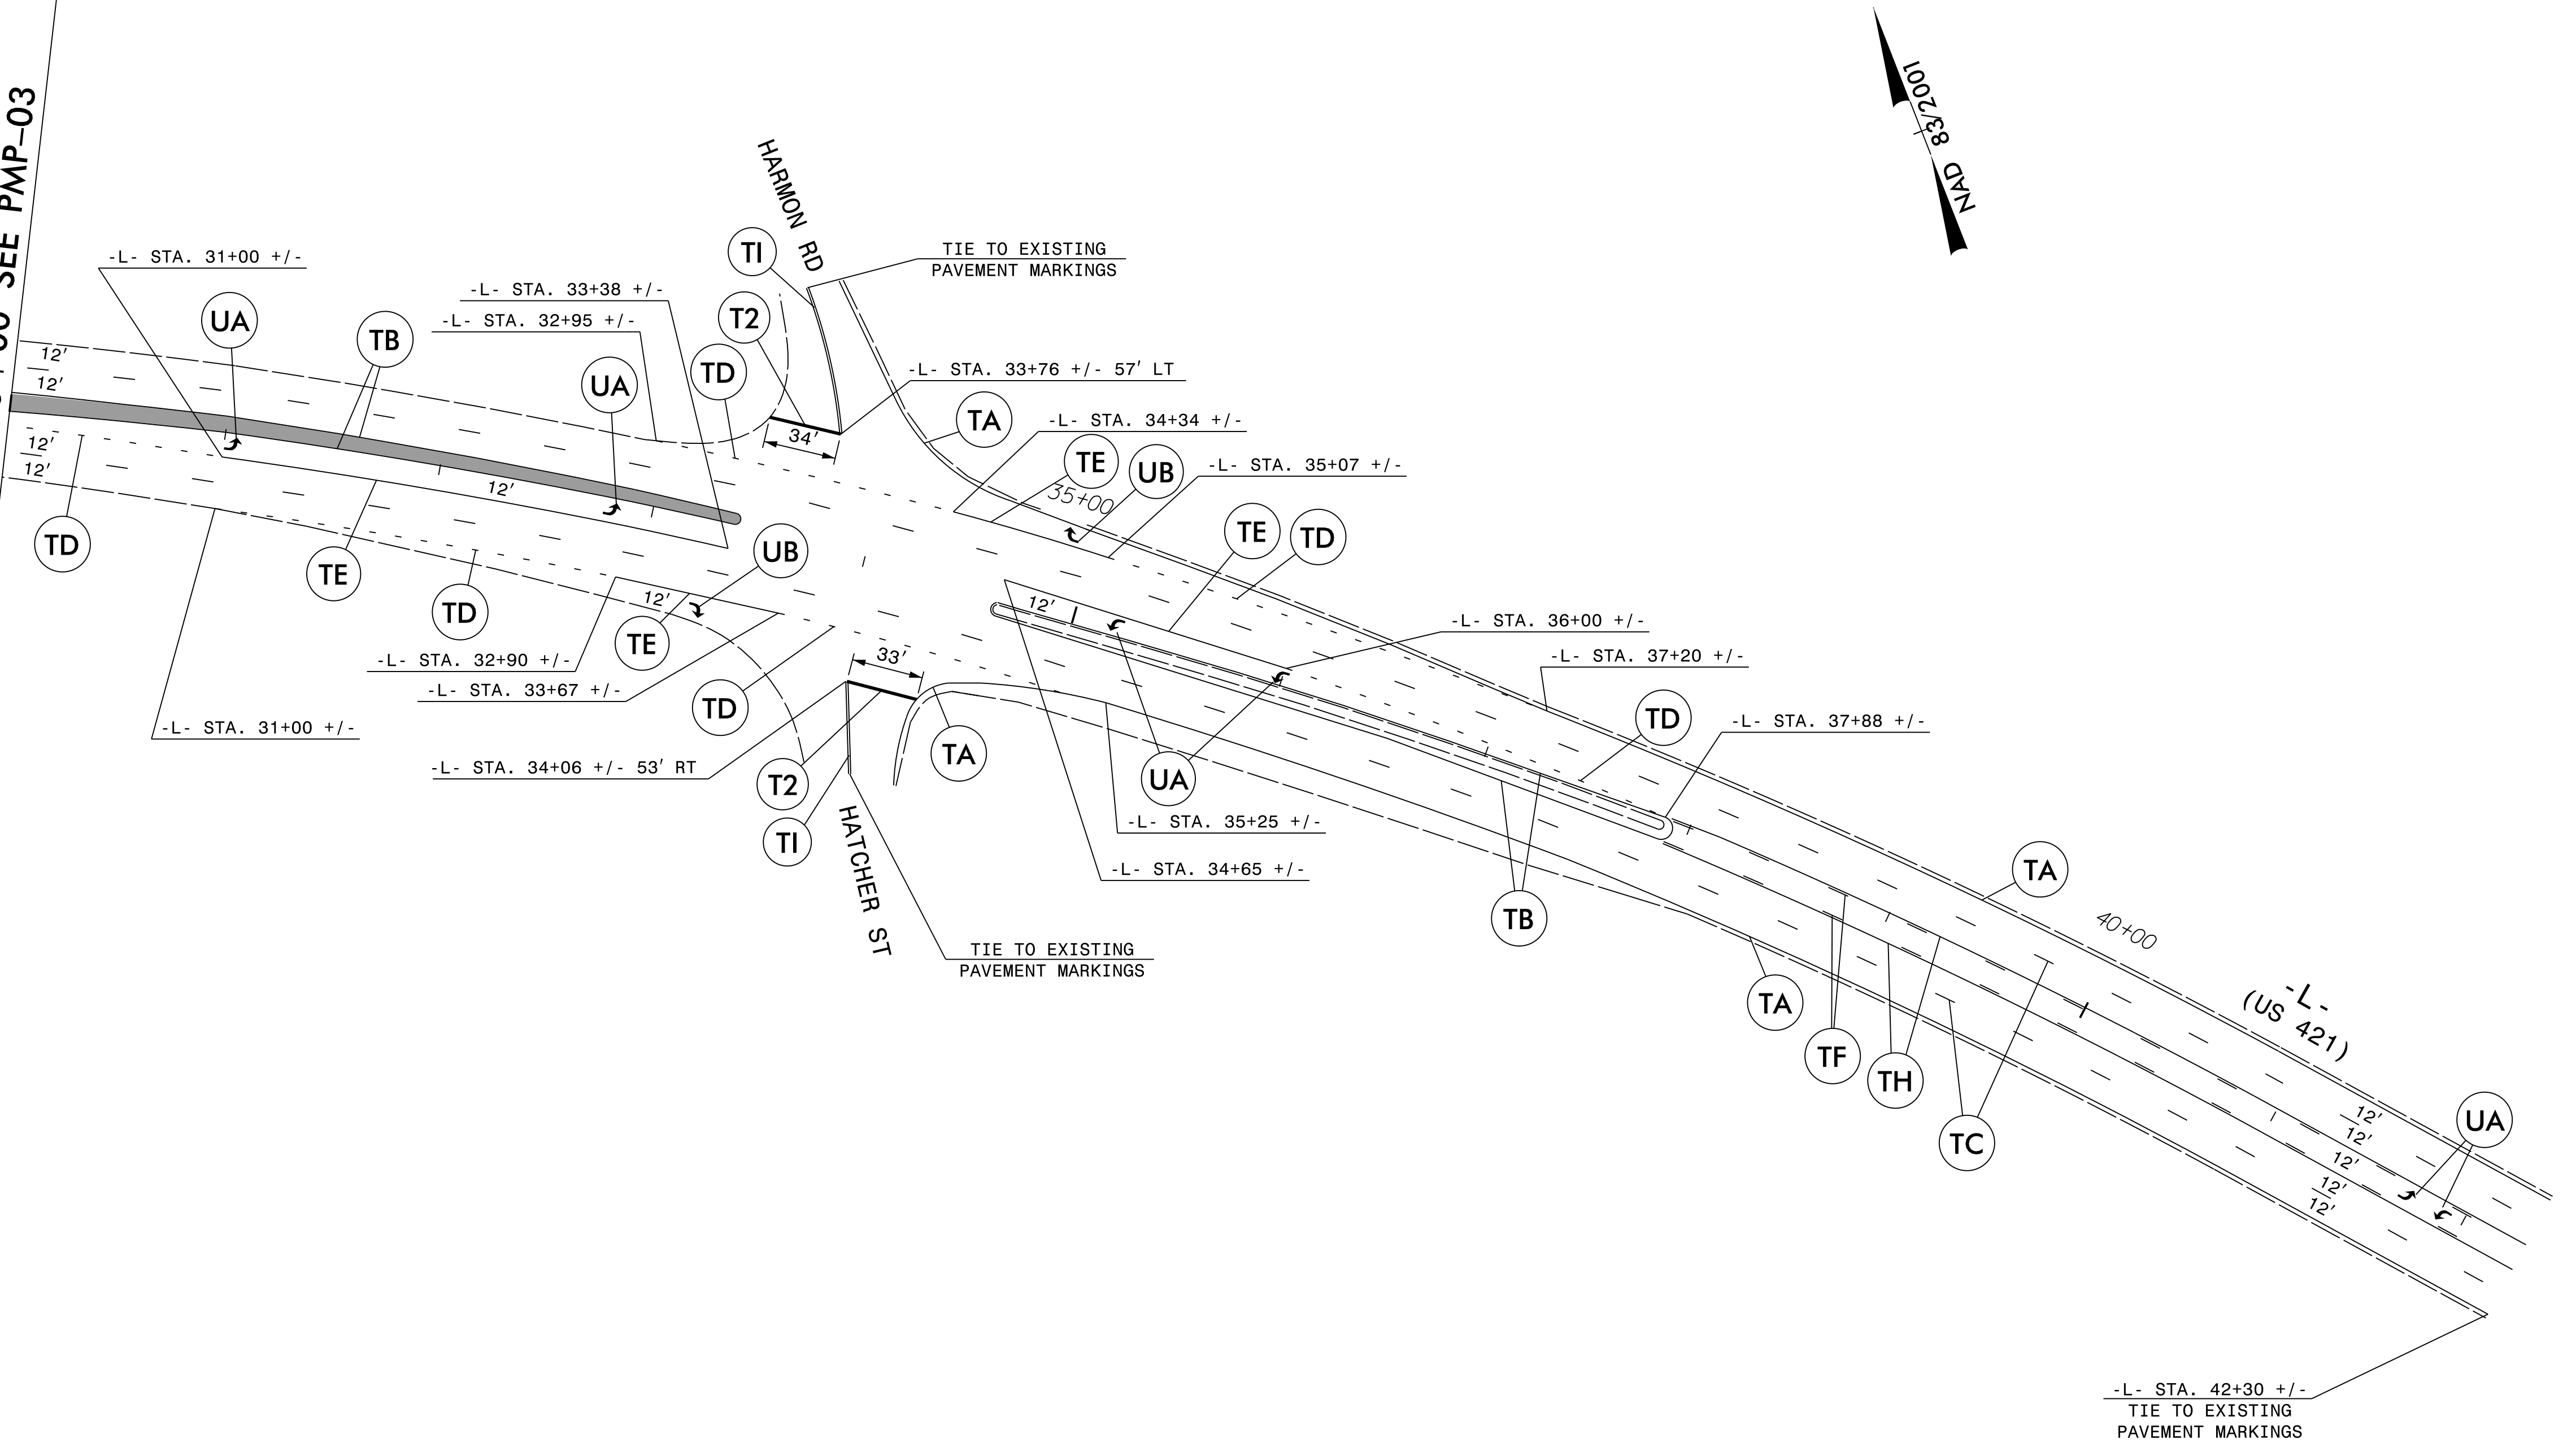

31-MAR-2015 10:17
J:\W\206AG\Office\W-5206AG_PMP_04.DGN
\$\$\$\$\$USERNAME\$\$\$\$\$

PLANS PREPARED BY
PARSONS
 5540 CENTERVIEW DR., SUITE 201
 RALEIGH, NORTH CAROLINA 27606
 NC LICENSE NO. F-5246
 FOR NORTH CAROLINA DEPT. OF TRANSPORTATION

APPROVED *Jason M. Pickens* DATE 3/1/2015
 SEAL
 NORTH CAROLINA PROFESSIONAL ENGINEER
 JASON M. PICKENS
 37950

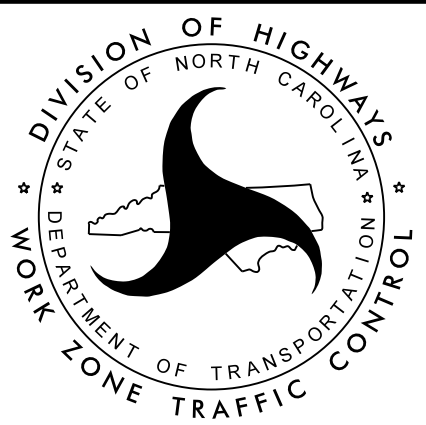

TRANSPORTATION MANAGEMENT PLAN
FINAL PAVEMENT MARKING PLANS