


8/17/99

REVISIONS

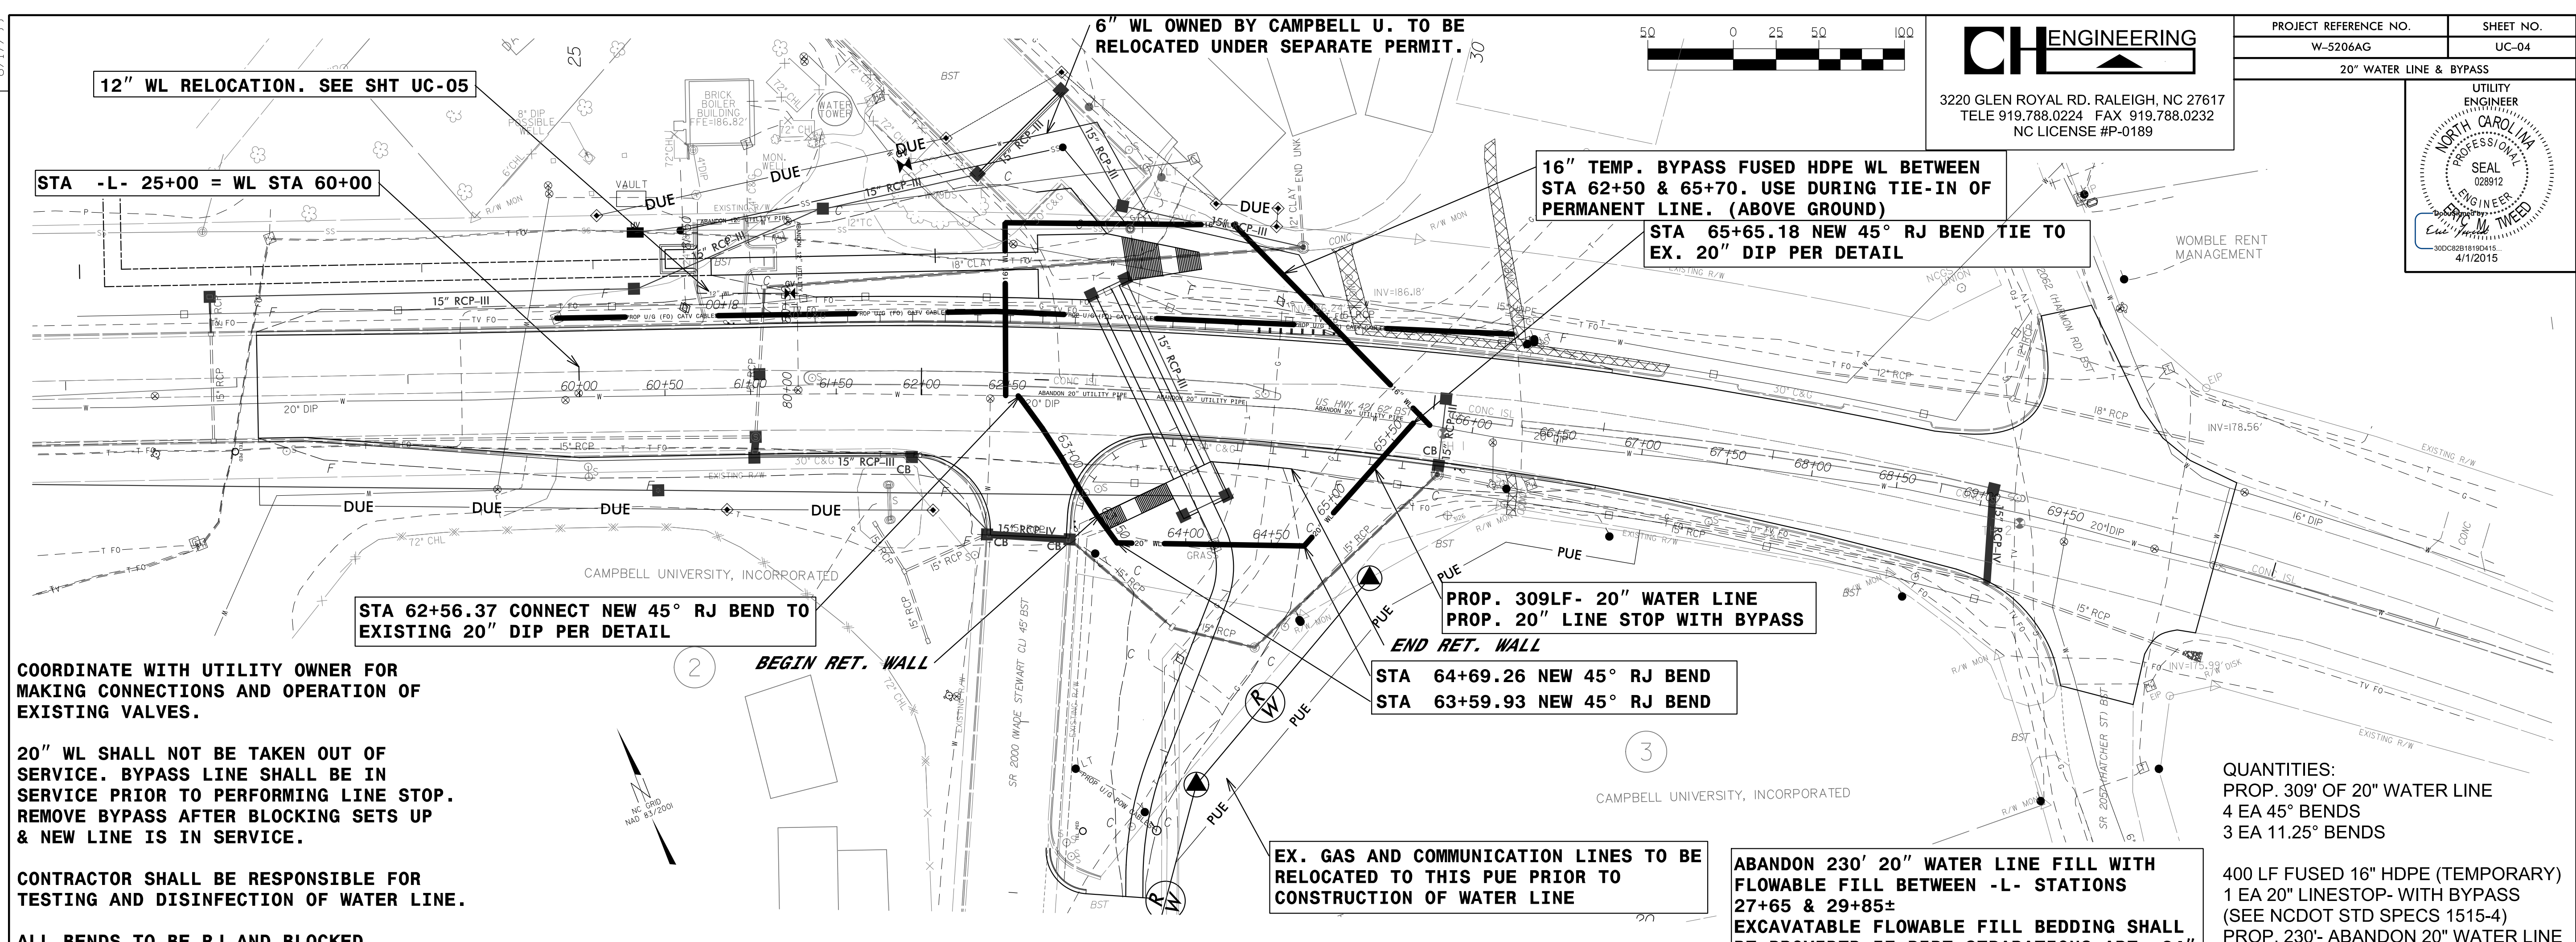

CH ENGINEERING
3220 GLEN ROYAL RD. RALEIGH, NC 27617
TELE 919.788.0224 FAX 919.788.0232
NC LICENSE #P-0189

PROJECT REFERENCE NO. W-5206AG SHEET NO. UC-04
20" WATER LINE & BYPASS

UTILITY ENGINEER
NORTH CAROLINA PROFESSIONAL SEAL
022812
C. W. TWEED
300C2018180415
4/1/2015

