



8/23/99

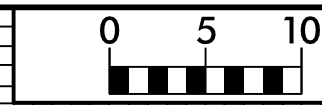

PROJ. REFERENCE NO.
W-5206AG

SHEET NO.
X-1

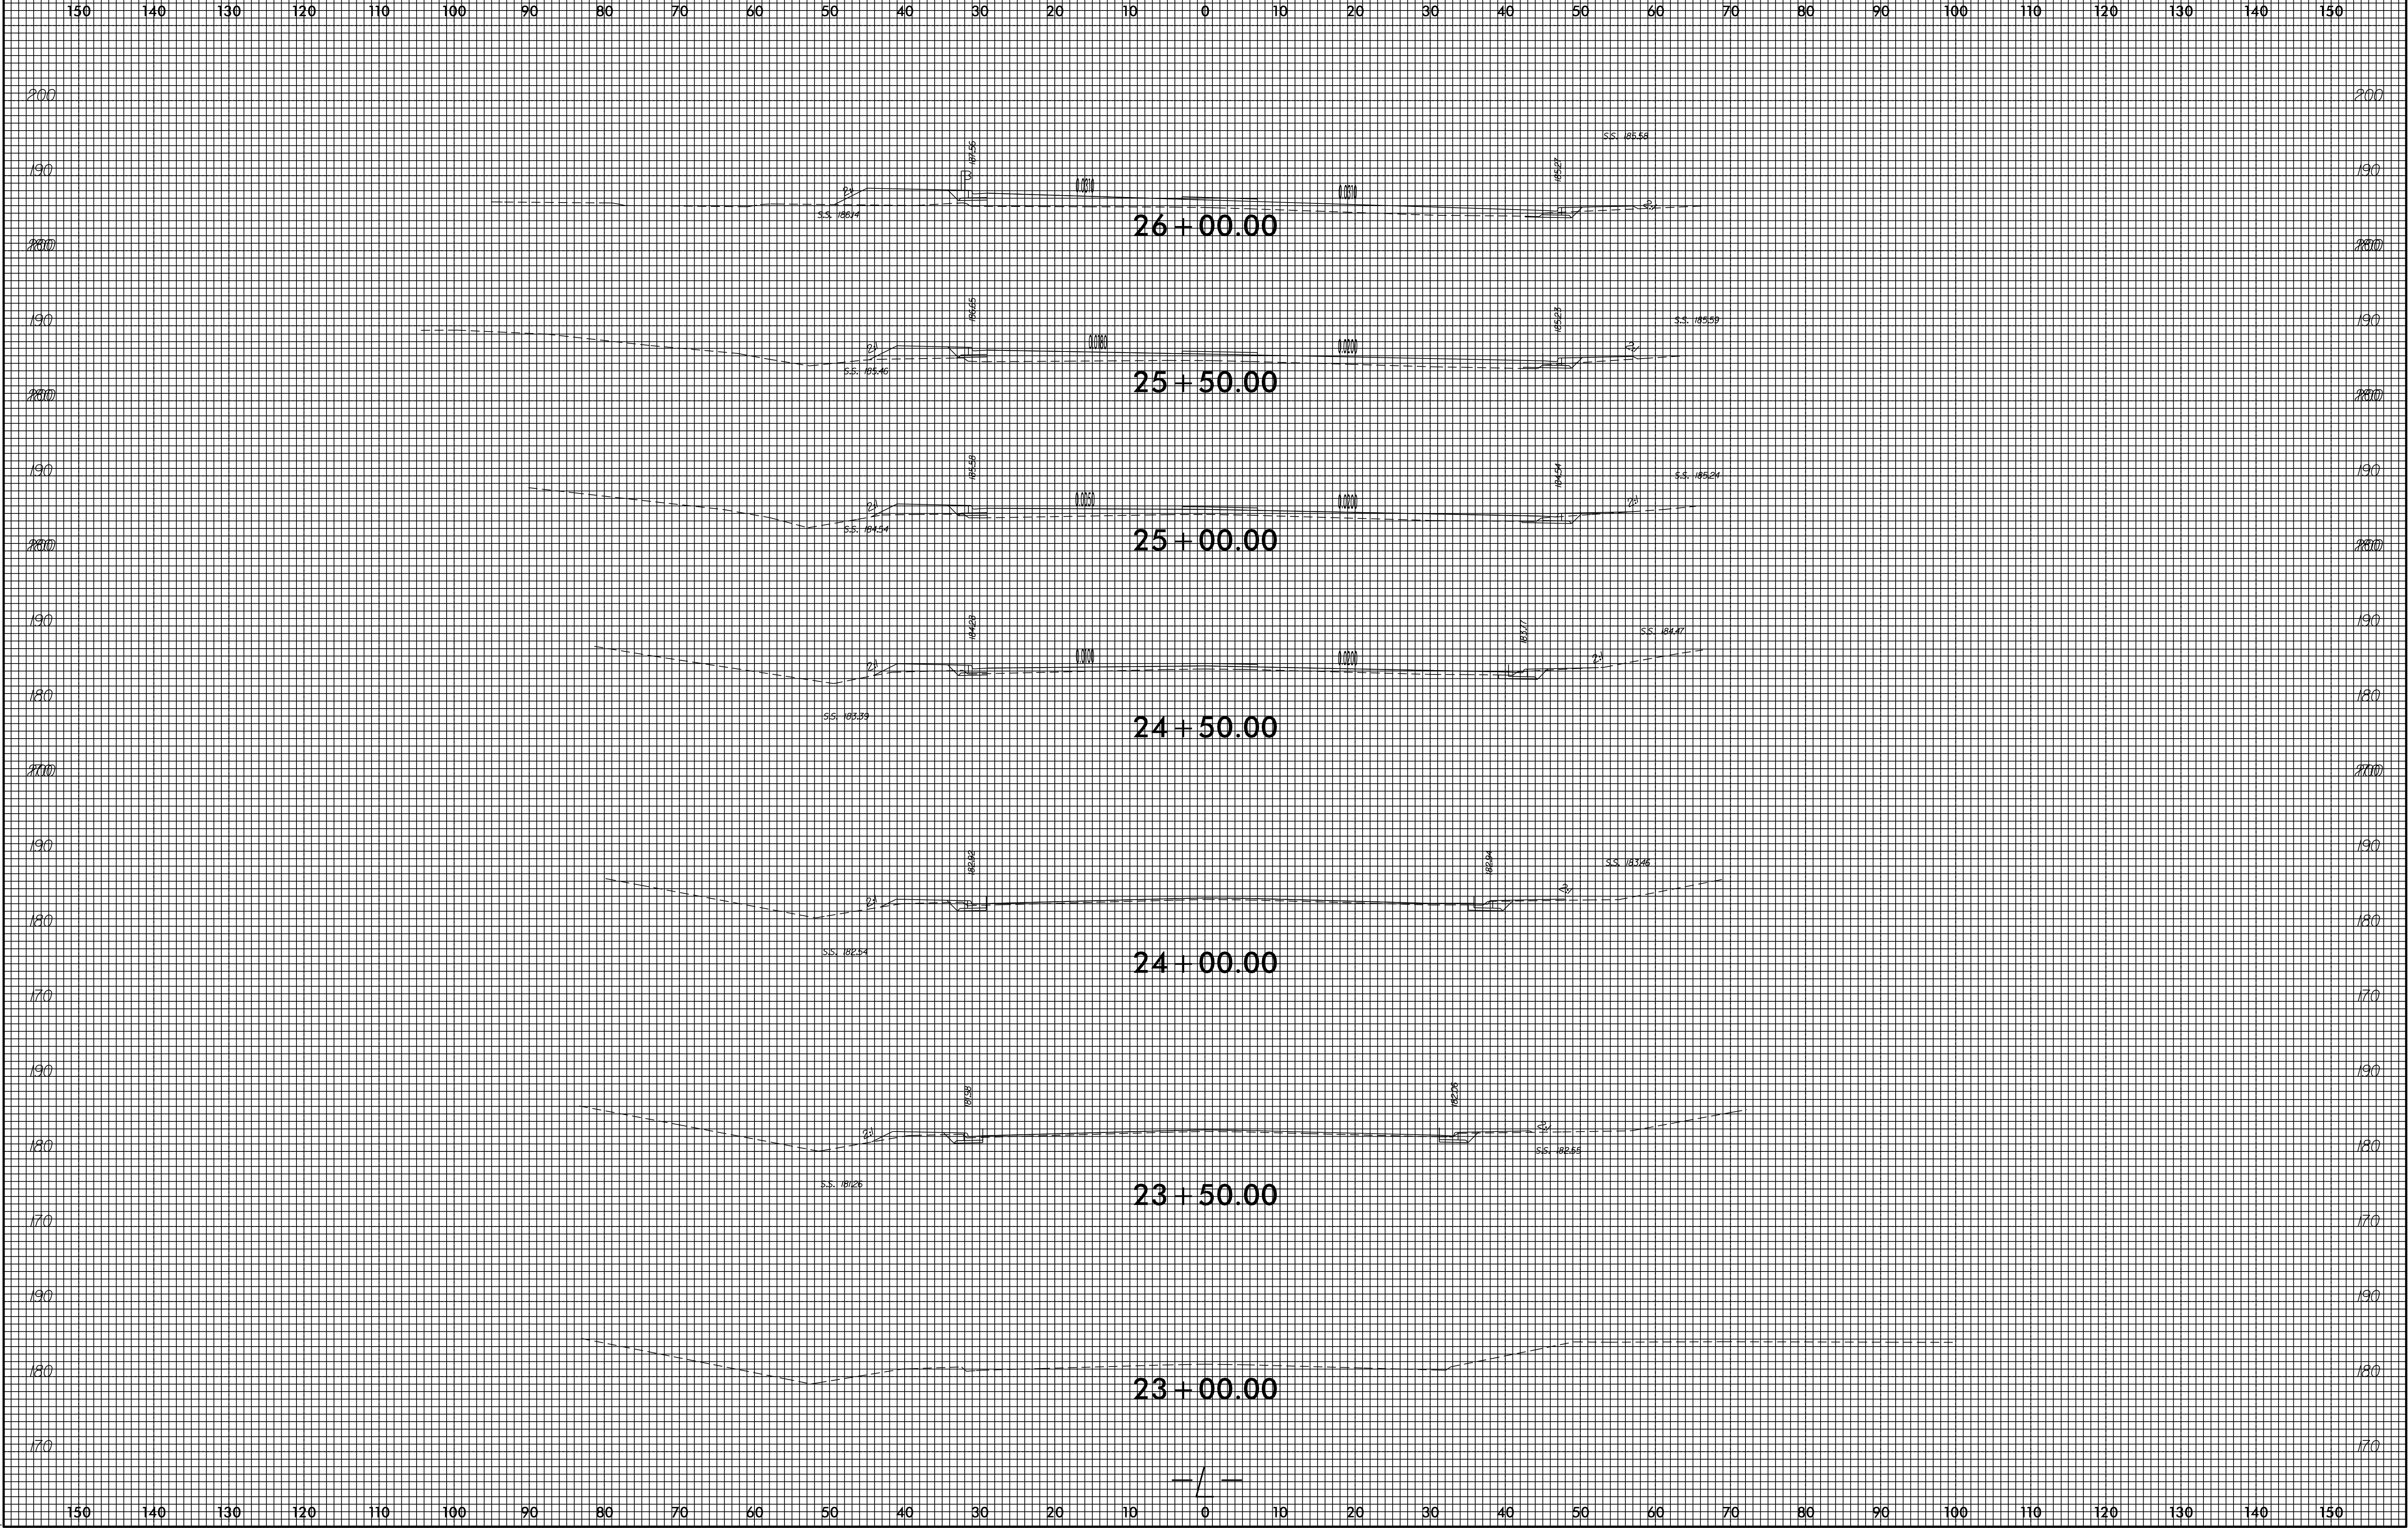

O:\APR-2015_0842
 J:\W-5206AG
 20055740
 XSC\W5206AG_Rev_L.L.DGN
 9/6/05