


8/23/99

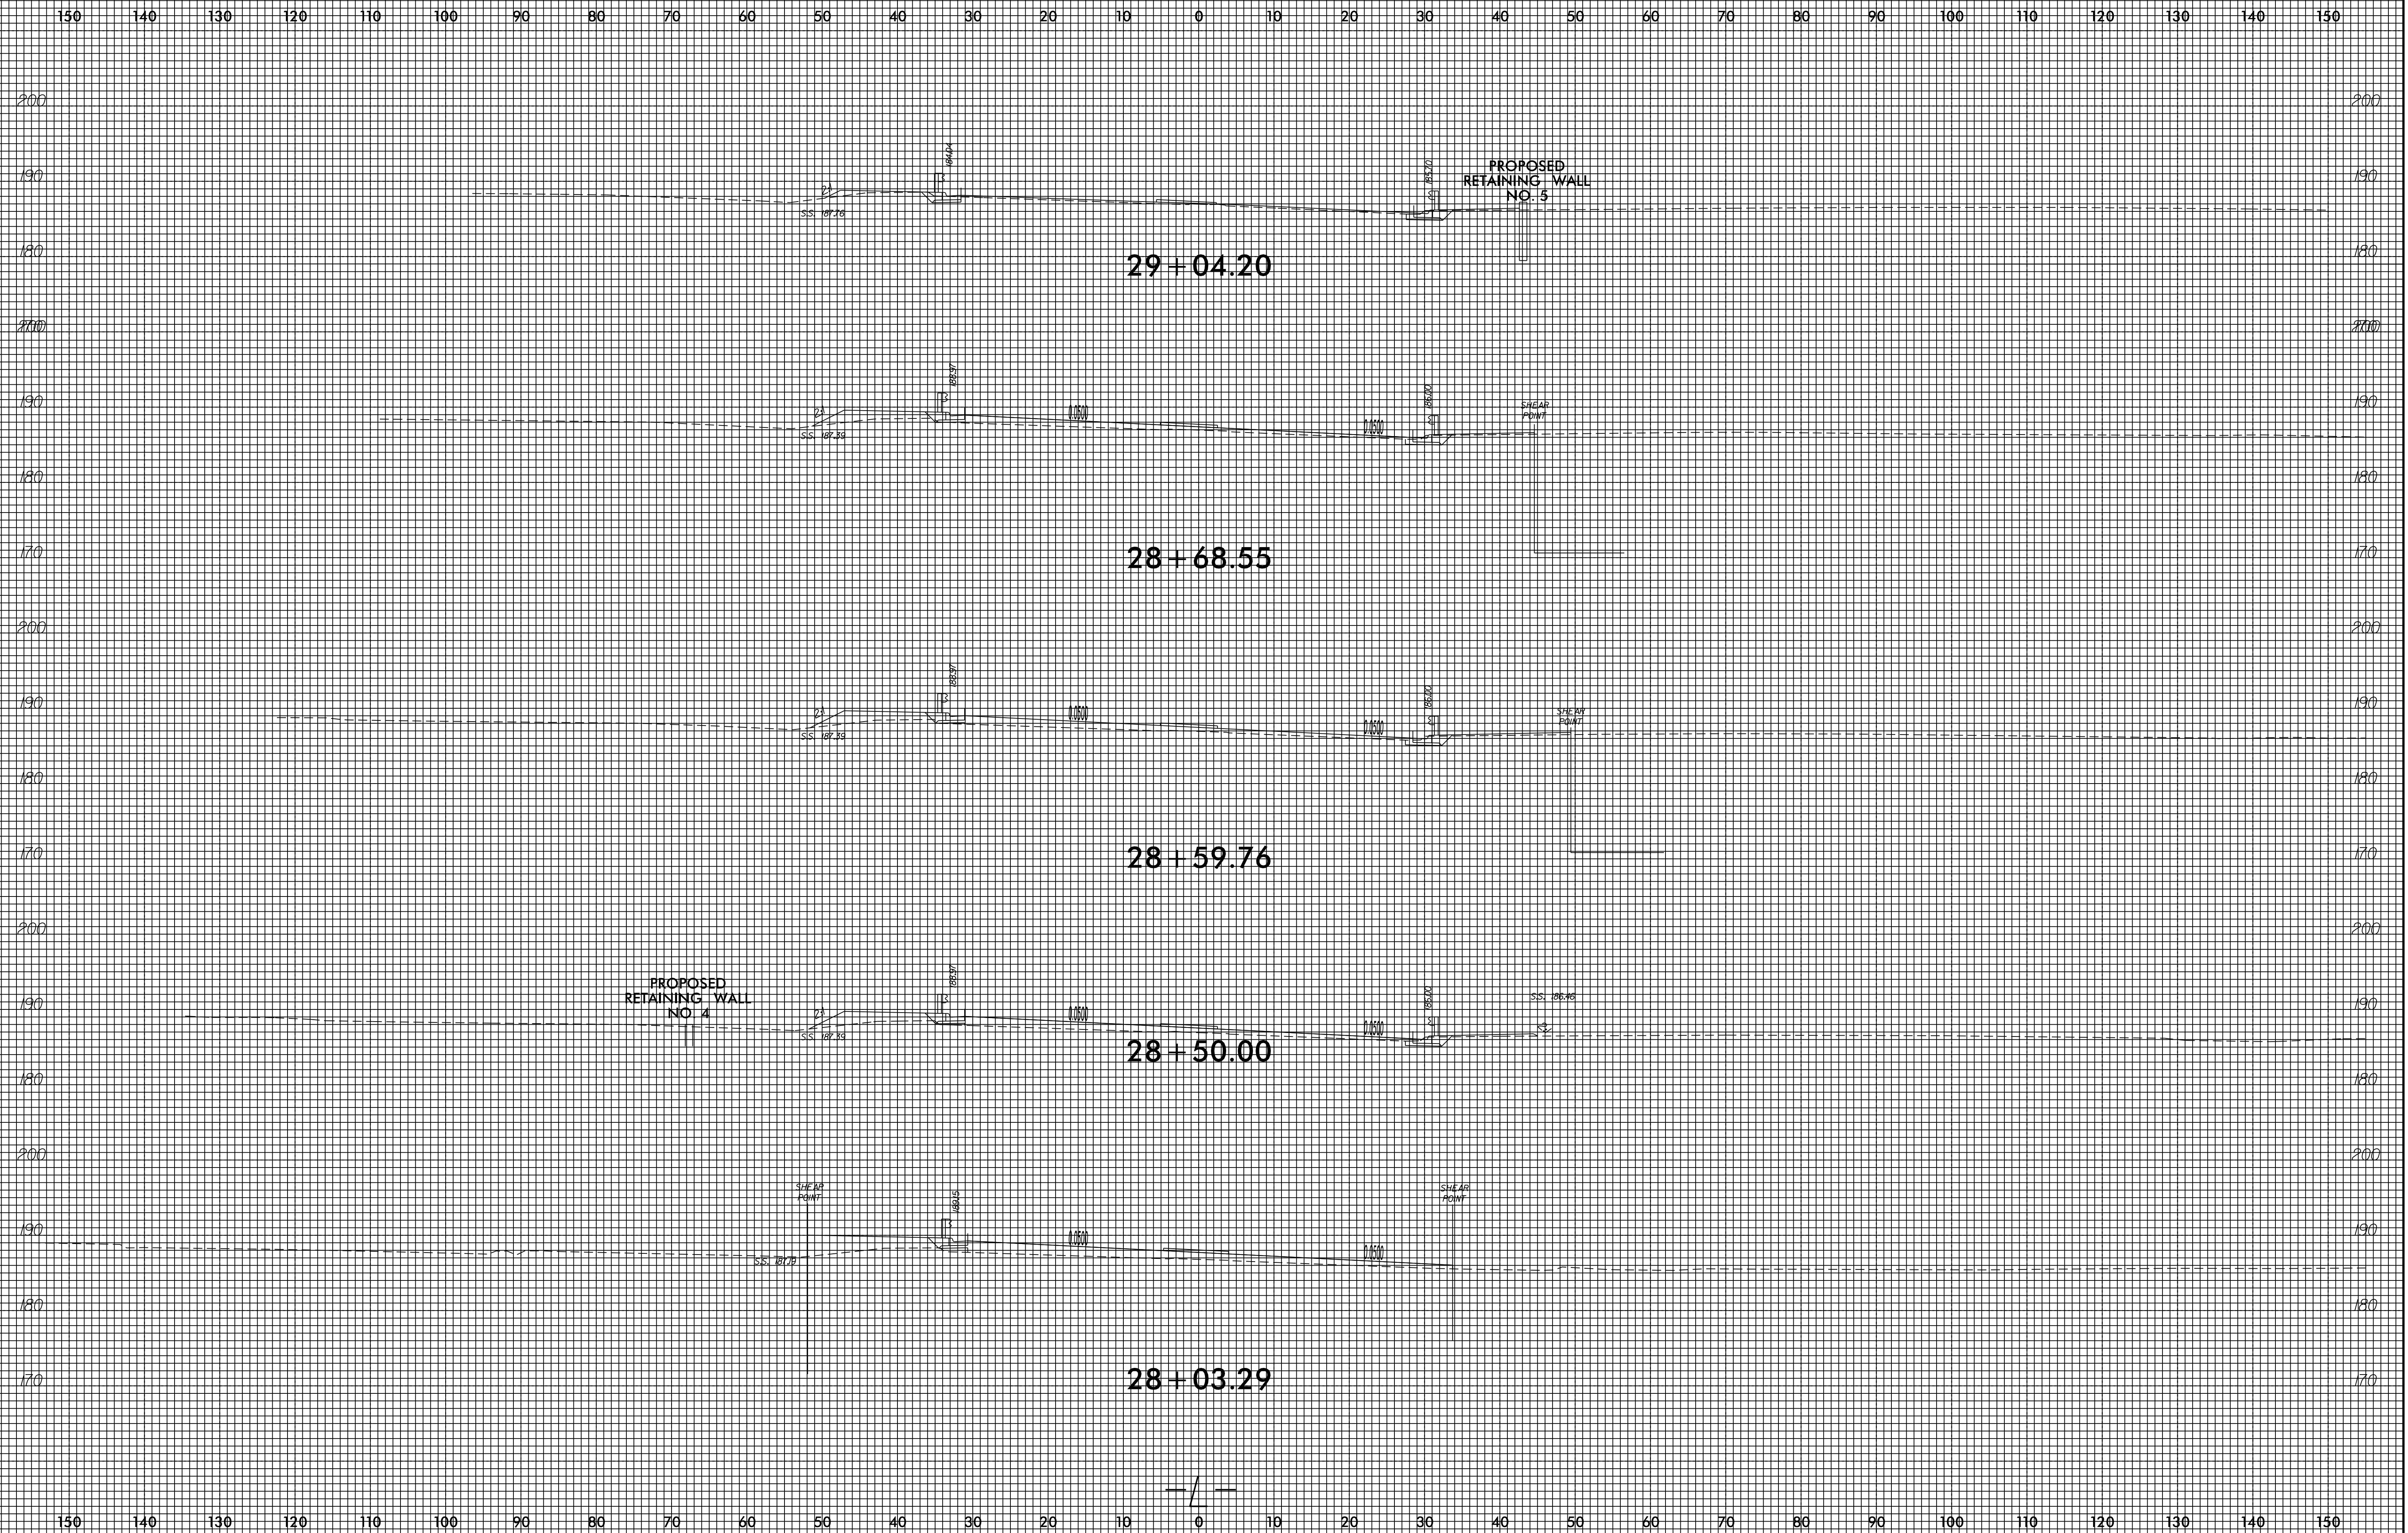

0:\APR-2015_0842
 J:\W-5206AG\FIG-9\960511\XSC\W5206AG_Rdy_XPL.L.DGN
 20055740