



NOTE:
1. INSTALL FIBER-OPTIC CABLE INTO THE EXISTING BLACK DUCT.

HNTB HNTB NORTH CAROLINA, P.C.
343 E. Six Forks Road, Suite 200
Raleigh, North Carolina 27609
NC License No: C-1554

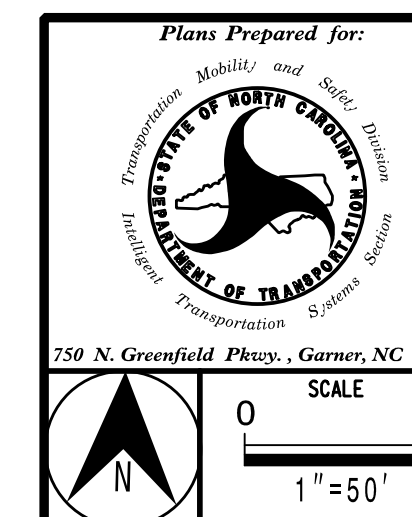

CABLE ROUTING PLAN	
DIVISION 10 MECKLENBURG CO., CHARLOTTE	
PLAN DATE: FEBRUARY 2015	REVIEWED BY: A.D. KLINSIEK
PREPARED BY: T.R. TERRELL	REVIEWED BY: H.L. WINSTEAD
REVISIONS	INIT. DATE

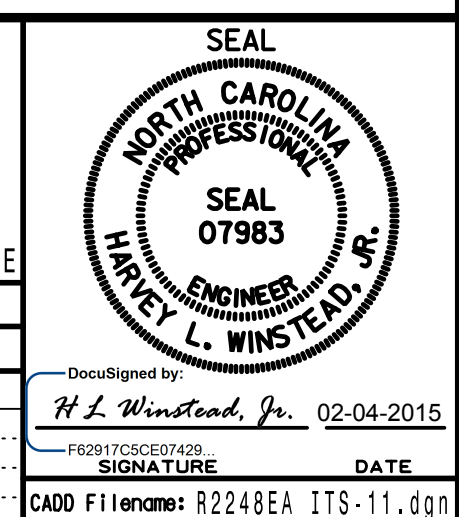

DocuSigned by:
 H.L. Winstead, Jr. 02-04-2015
 SIGNATURE DATE
 CADD File Name: R2248EA ITS-11.dgn