


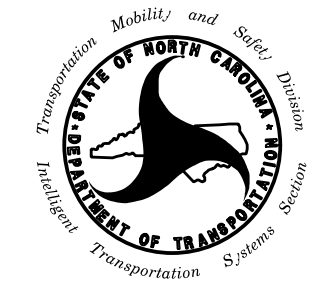

NOTE:  
 1. INSTALL FIBER-OPTIC CABLE INTO THE EXISTING BLACK DUCT.

**HNTB** HNTB NORTH CAROLINA, P.C.  
 343 E. Six Forks Road, Suite 200  
 Raleigh, North Carolina 27609  
 NC License No: C-1554

 <small>250 N. Greenfield Place, Garner, NC 27529</small>	<b>CABLE ROUTING PLAN</b>		 <small>DocuSigned by: H.L. Winstead, Jr. 02-04-2015</small>								
	DIVISION 10 MECKLENBURG CO., CHARLOTTE PLAN DATE: FEBRUARY 2015 PREPARED BY: T.R. TERRELL	REVIEWED BY: A.D. KLINSIEK REVIEWED BY: H.L. WINSTEAD		<table border="1"> <thead> <tr> <th>REVISIONS</th> <th>INIT.</th> <th>DATE</th> </tr> </thead> <tbody> <tr> <td> </td> <td> </td> <td> </td> </tr> <tr> <td> </td> <td> </td> <td> </td> </tr> </tbody> </table>	REVISIONS	INIT.	DATE				
REVISIONS	INIT.	DATE									
 SCALE 0 50 1" = 50'	SIGNATURE DATE <small>CADD File name: R2248EA ITS-13.dgn</small>		SEAL NORTH CAROLINA PROFESSIONAL ENGINEER SEAL 07983 H.L. WINSTEAD, JR.								