


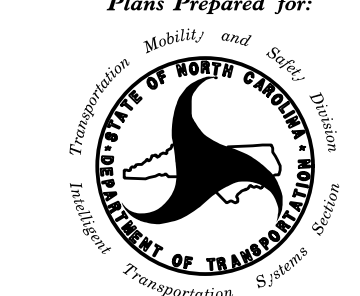

NOTE:
 1. INSTALL FIBER-OPTIC CABLE INTO THE EXISTING BLACK DUCT.

HNTB HNTB NORTH CAROLINA, P.C.
 343 E. Six Forks Road, Suite 200
 Raleigh, North Carolina 27609
 NC License No: C-1554

 <small>250 N. Greenfield Place, Garner, NC 27529</small>	CABLE ROUTING PLAN								
	DIVISION 10 MECKLENBURG CO. CHARLOTTE PLAN DATE: FEBRUARY 2015 REVIEWED BY: A.D. KLINKSIEK PREPARED BY: T.R. TERRELL REVIEWED BY: H.L. WINSTEAD			DocuSigned by: H.L. Winstead, Jr. 02-04-2015 <small>14291703607429</small> SIGNATURE DATE					
	SCALE 0 50 1" = 50'	<table border="1"> <thead> <tr> <th>REVISIONS</th> <th>INIT.</th> <th>DATE</th> </tr> </thead> <tbody> <tr> <td> </td> <td> </td> <td> </td> </tr> </tbody> </table>	REVISIONS	INIT.	DATE				CADD File name: R2248EA ITS-15.dgn
REVISIONS	INIT.	DATE							