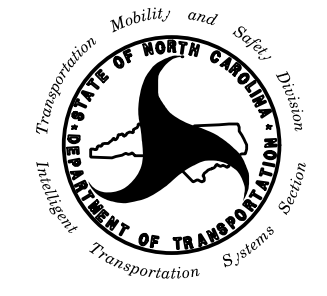



NOTE:
 1. INSTALL FIBER-OPTIC CABLE INTO THE EXISTING BLACK DUCT.

HNTB HNTB NORTH CAROLINA, P.C.
 343 E. Six Forks Road, Suite 200
 Raleigh, North Carolina 27609
 NC License No: C-1554

 Plans Prepared for: North Carolina Department of Transportation 750 N. Greenfield Place, Garner, NC 27529	CABLE ROUTING PLAN		 SEAL NORTH CAROLINA PROFESSIONAL ENGINEER H.L. WINSTEAD, JR. 07983
	DIVISION 10 MECKLENBURG CO., CHARLOTTE PLAN DATE: FEBRUARY 2015 PREPARED BY: T.R. TERRELL REVISIONS: _____ INIT: _____ DATE: _____		