
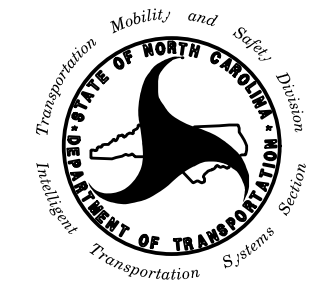


NOTE:  
1. INSTALL FIBER-OPTIC CABLE INTO THE EXISTING BLACK DUCT.

**HNTB** HNTB NORTH CAROLINA, P.C.  
343 E. Six Forks Road, Suite 200  
Raleigh, North Carolina 27609  
NC License No: C-1554

|  |  |  |   |
|--|--|--|---|
| <br>Plans Prepared for:<br>Transportation Mobility and Safety Division<br>DEPARTMENT OF TRANSPORTATION<br>750 N. Greenfield Place, Garner, NC 27529 | <b>CABLE ROUTING PLAN</b>                                  |  |  |
|  | DIVISION 10 MECKLENBURG CO., CHARLOTTE                     |  |   |
| PLAN DATE: FEBRUARY 2015<br>PREPARED BY: T. R. TERRELL   | REVIEWED BY: A. D. KLINSIEK<br>REVIEWED BY: H. L. WINSTEAD |  | DocuSigned by:<br>H.L. Winstead, Jr. 02-04-2015<br>SIGNATURE DATE                     |
| REVISIONS<br>_____ INIT. DATE  | _____ INIT. DATE   |  | CADD File name: R2248EA ITS-21.dgn  |

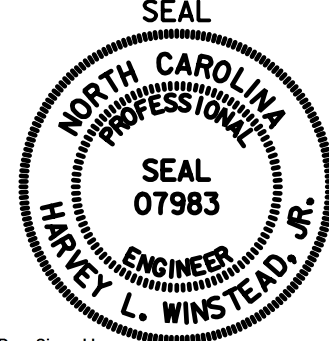