
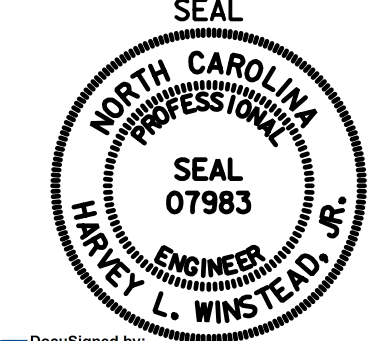


NOTE:
 1. INSTALL FIBER-OPTIC CABLE INTO THE EXISTING BLACK DUCT.

HNTB HNTB NORTH CAROLINA, P.C.
 343 E. Six Forks Road, Suite 200
 Raleigh, North Carolina 27609
 NC License No: C-1554

 Plans Prepared for: TRANSPORTATION MOBILITY AND SAFETY DIVISION DEPARTMENT OF TRANSPORTATION SYSTEMS DIVISION 750 N. Greenfield Place, Garner, NC 27529	CABLE ROUTING PLAN		
	DIVISION 10 MECKLENBURG CO., CHARLOTTE PLAN DATE: FEBRUARY 2015 REVIEWED BY: A.D. KLINSIEK PREPARED BY: T.R. TERRELL REVIEWED BY: H.L. WINSTEAD		
SCALE 0 50 1" = 50'	REVISIONS _____ INIT. DATE _____ _____	H.L. Winstead, Jr. 02-04-2015 SIGNATURE DATE	SEAL NORTH CAROLINA PROFESSIONAL ENGINEER SEAL 07983 HARVEY L. WINSTEAD, JR.