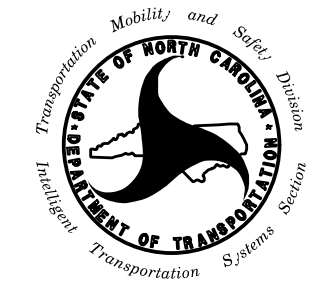



NOTE:
1. INSTALL FIBER-OPTIC CABLE INTO THE EXISTING BLACK DUCT.

HNTB HNTB NORTH CAROLINA, P.C.
343 E. Six Forks Road, Suite 200
Raleigh, North Carolina 27609
NC License No: C-1554

 Plans Prepared for: NORTH CAROLINA DEPARTMENT OF TRANSPORTATION 750 N. Greenfield Place, Garner, NC 27529	CABLE ROUTING PLAN		 SEAL NORTH CAROLINA PROFESSIONAL ENGINEER HARVEY L. WINSTEAD, JR. No. 07983
	DIVISION 10 MECKLENBURG CO., CHARLOTTE PLAN DATE: FEBRUARY 2015 REVIEWED BY: A.D. KLINKSIEK PREPARED BY: T.R. TERRELL REVIEWED BY: H.L. WINSTEAD		
SCALE 0 50 1" = 50'	REVISIONS INIT. DATE	REVISIONS INIT. DATE	DocuSigned by: H.L. Winstead, Jr. 02-04-2015 SIGNATURE DATE CADD File Name: R2248EA ITS-29.dgn