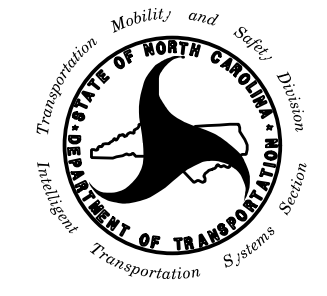



COLOR CODE TIA/EIA 598-C		LEGEND	
(1) BLUE	(7) RED	X = NEW FUSION SPLICE INDIVIDUAL FIBER	
(2) ORANGE	(8) BLACK	● = EXISTING FUSION SPLICE	
(3) GREEN	(9) YELLOW	C = CAP AND SEAL	
(4) BROWN	(10) VIOLET	EXPRESS = EXPRESS ENTIRE BUFFER TUBE THROUGH WITHOUT CUTTING	
(5) SLATE	(11) ROSE	BUFFER SPLICE = SPLICE ALL FIBERS IN BUFFER TUBE COLOR TO COLOR	
(6) WHITE	(12) AQUA		

- NOTES**
- UNUSED FIBERS LEFT COILED AND STORED IN SPLICE TRAY.
 - UNUSED BUFFER TUBES LEFT COILED AND STORED IN SPLICE ENCLOSURE.
 - ETHERNET SWITCH TERMINATION CONFIGURATIONS ARE GENERIC. CONTRACTOR IS RESPONSIBLE FOR DETERMINING/ENSURING PROPER TERMINATION.

HNTB HNTB NORTH CAROLINA, P.C.
343 E. Six Forks Road, Suite 200
Raleigh, North Carolina 27609
NC License No: C-1554

Plans Prepared for:  250 N. Greenfield Plaza, Garner, NC 27529		SPLICE CABINET FIBER-OPTIC SPLICE DETAIL		SEAL  H.L. WINSTEAD, JR. ENGINEER 07983
DIVISION 10 MECKLENBURG CO. CHARLOTTE PLAN DATE: FEBRUARY 2015 REVIEWED BY: A.D. KLINSIEK PREPARED BY: T.R. TERRELL REVIEWED BY: H.L. WINSTEAD		SCALE: NONE REVISIONS: _____ INITIALS: _____ DATE: _____		

DocuSigned by:
 H.L. Winstead, Jr. 02-04-2015
 F82917C3E507429
 SIGNATURE DATE
 CADD File name: R2248EA ITS-47.dgn