
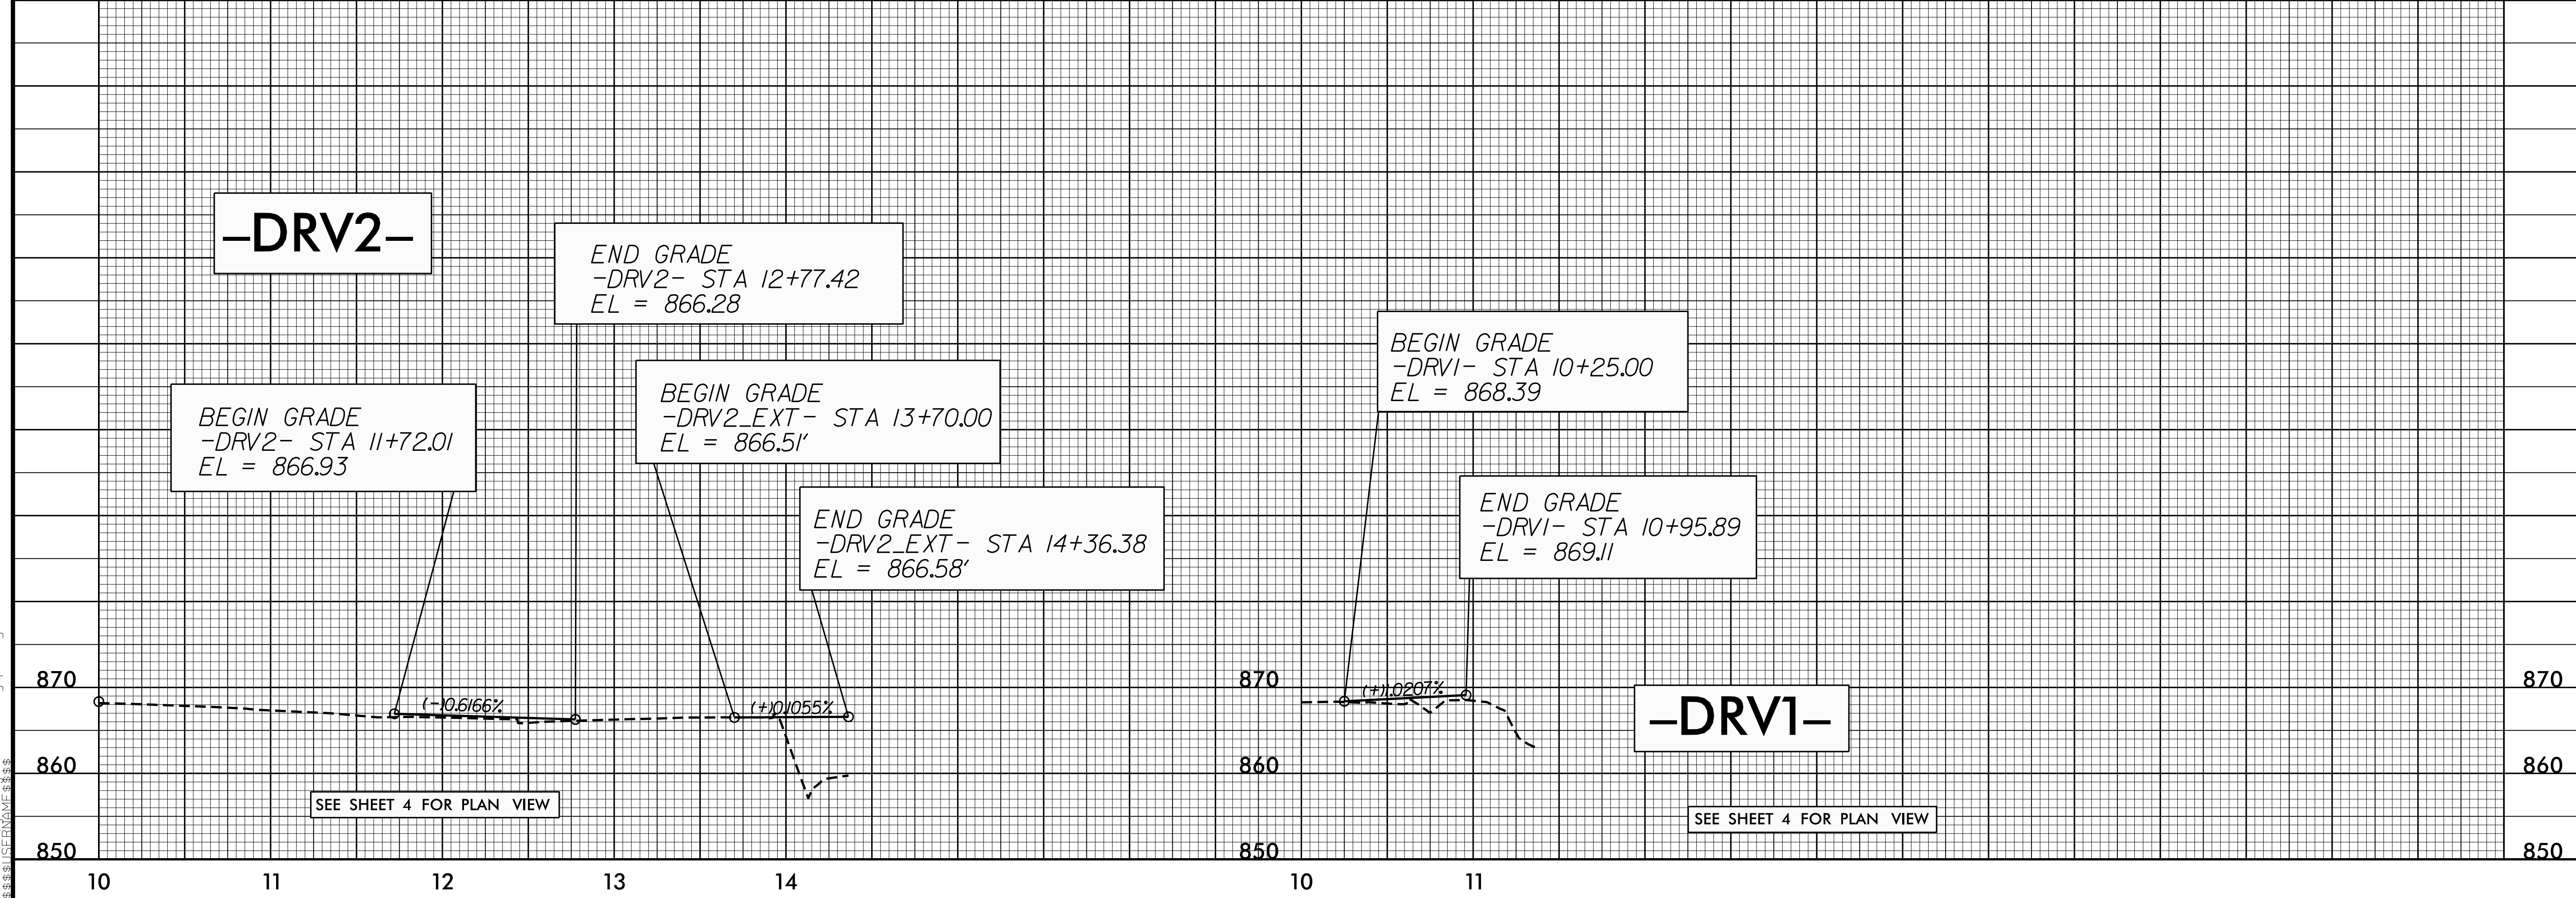


5/28/99

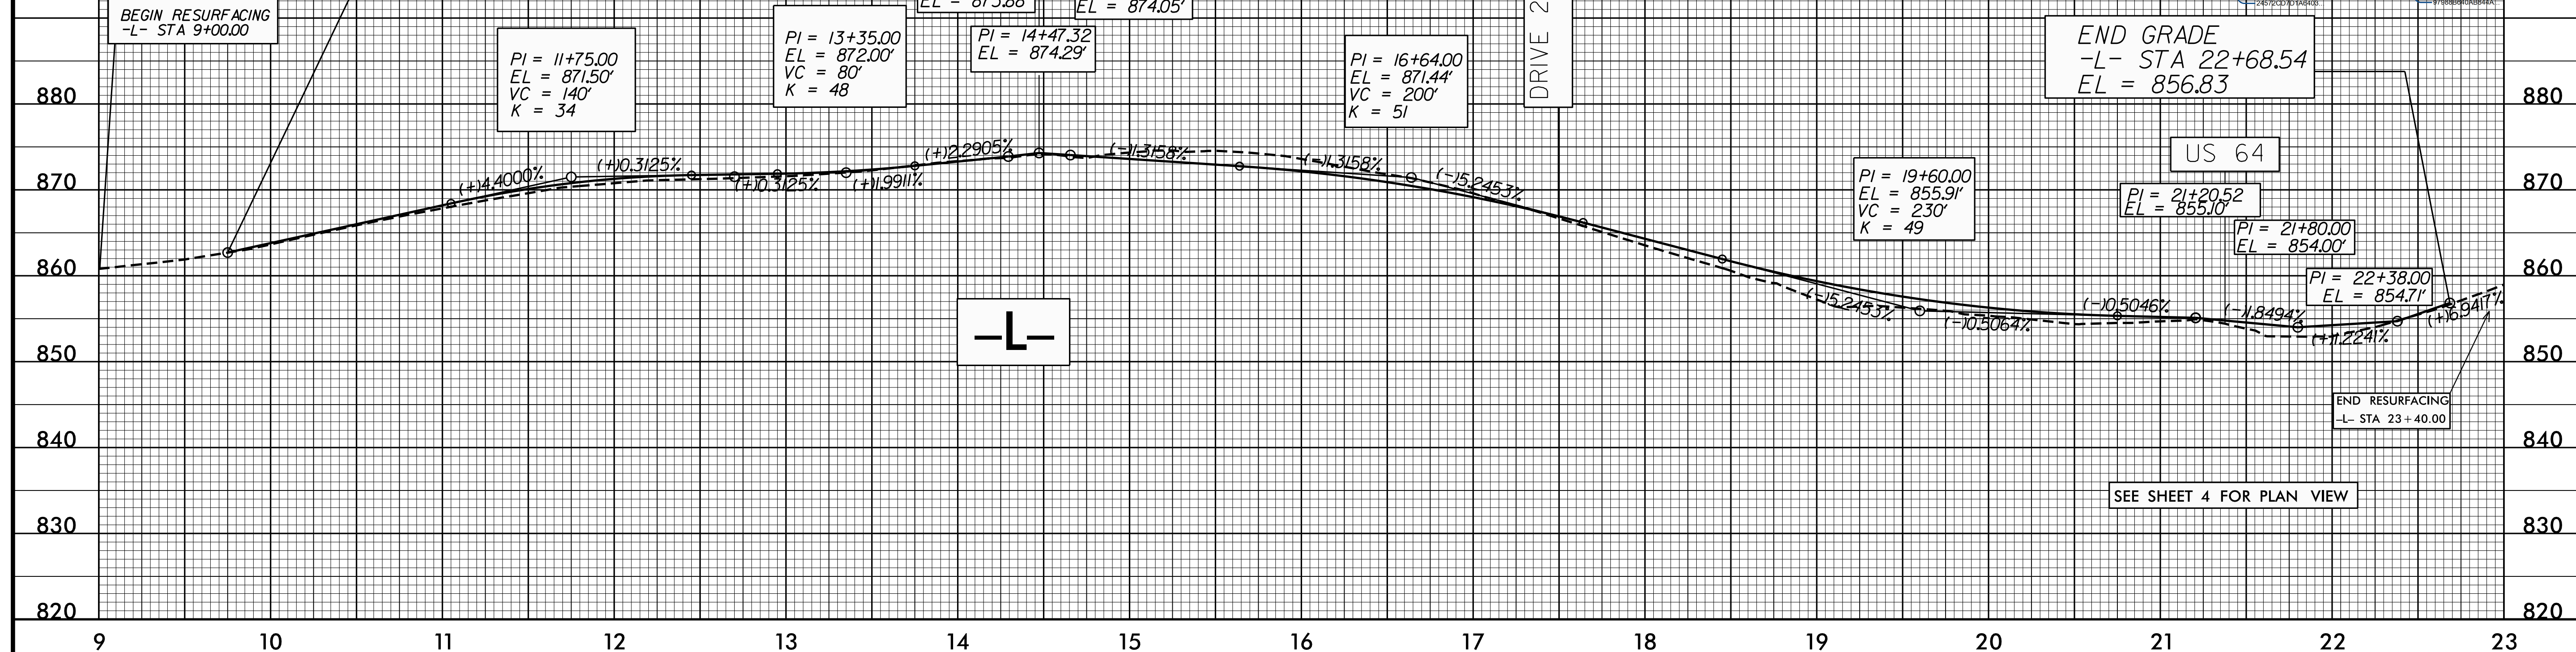

04-MAR-2015 08:55 U-5305\_P01.dgn