


PROJECT REFERENCE NO.	SHEET NO.
U-5305	EC-10/CONST.6
RW SHEET NO.	
ROADWAY DESIGN ENGINEER	HYDRAULICS ENGINEER


SEE SHEET 10 FOR -Y2- PROFILE

SEE SHEET 4

SEE SHEET 4 -Y2- STA 18+00.00

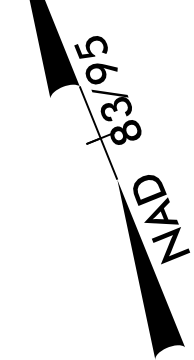

8/17/99  
24-MAR-2015 14:08  
D:\p\101\U5305\_EC\_PSH\_6 - Copy.dgn  
PLANNING COMMENT AT PLAN 24103

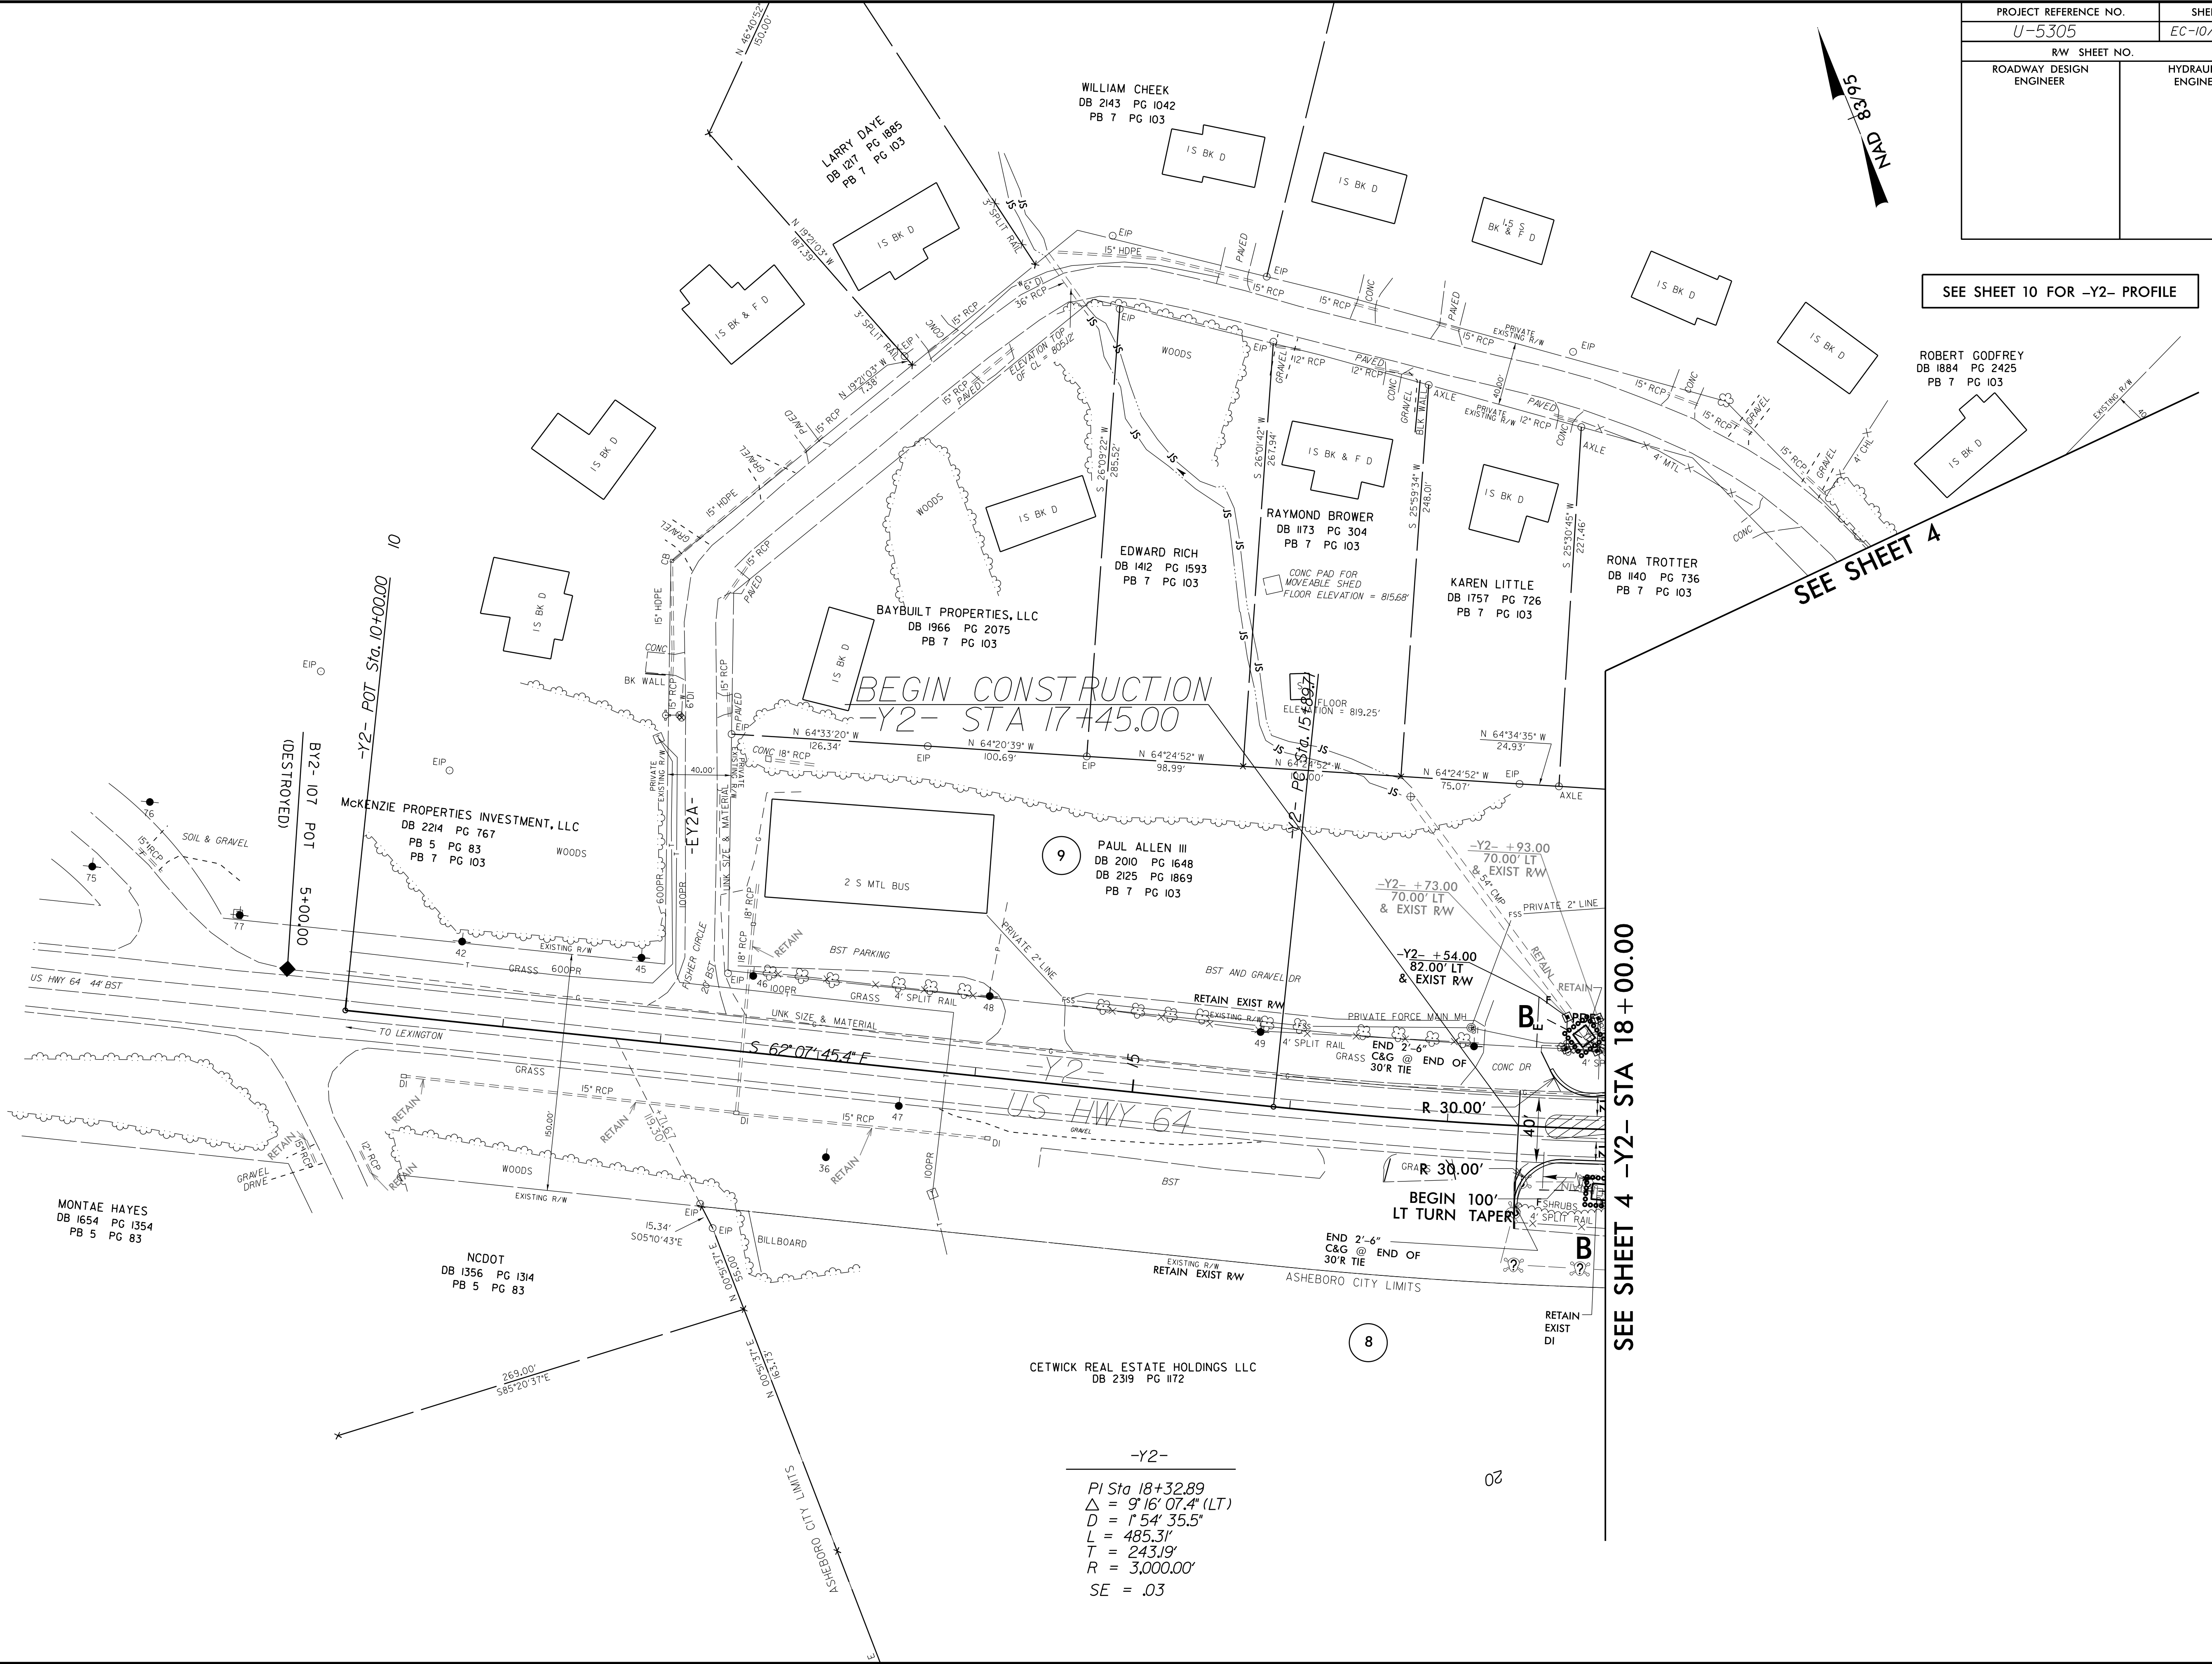

BEGIN CONSTRUCTION  
-Y2- STA 17+45.00

9  
PAUL ALLEN III  
DB 2010 PG 1648  
DB 2125 PG 1869  
PB 7 PG 103

BEGIN 100'  
LT TURN TAPER

-Y2-  
PI Sta 18+32.89  
Δ = 9' 16' 07.4" (LT)  
D = 154' 35.5"  
L = 485.31'  
T = 243.19'  
R = 3,000.00'  
SE = .03

20