

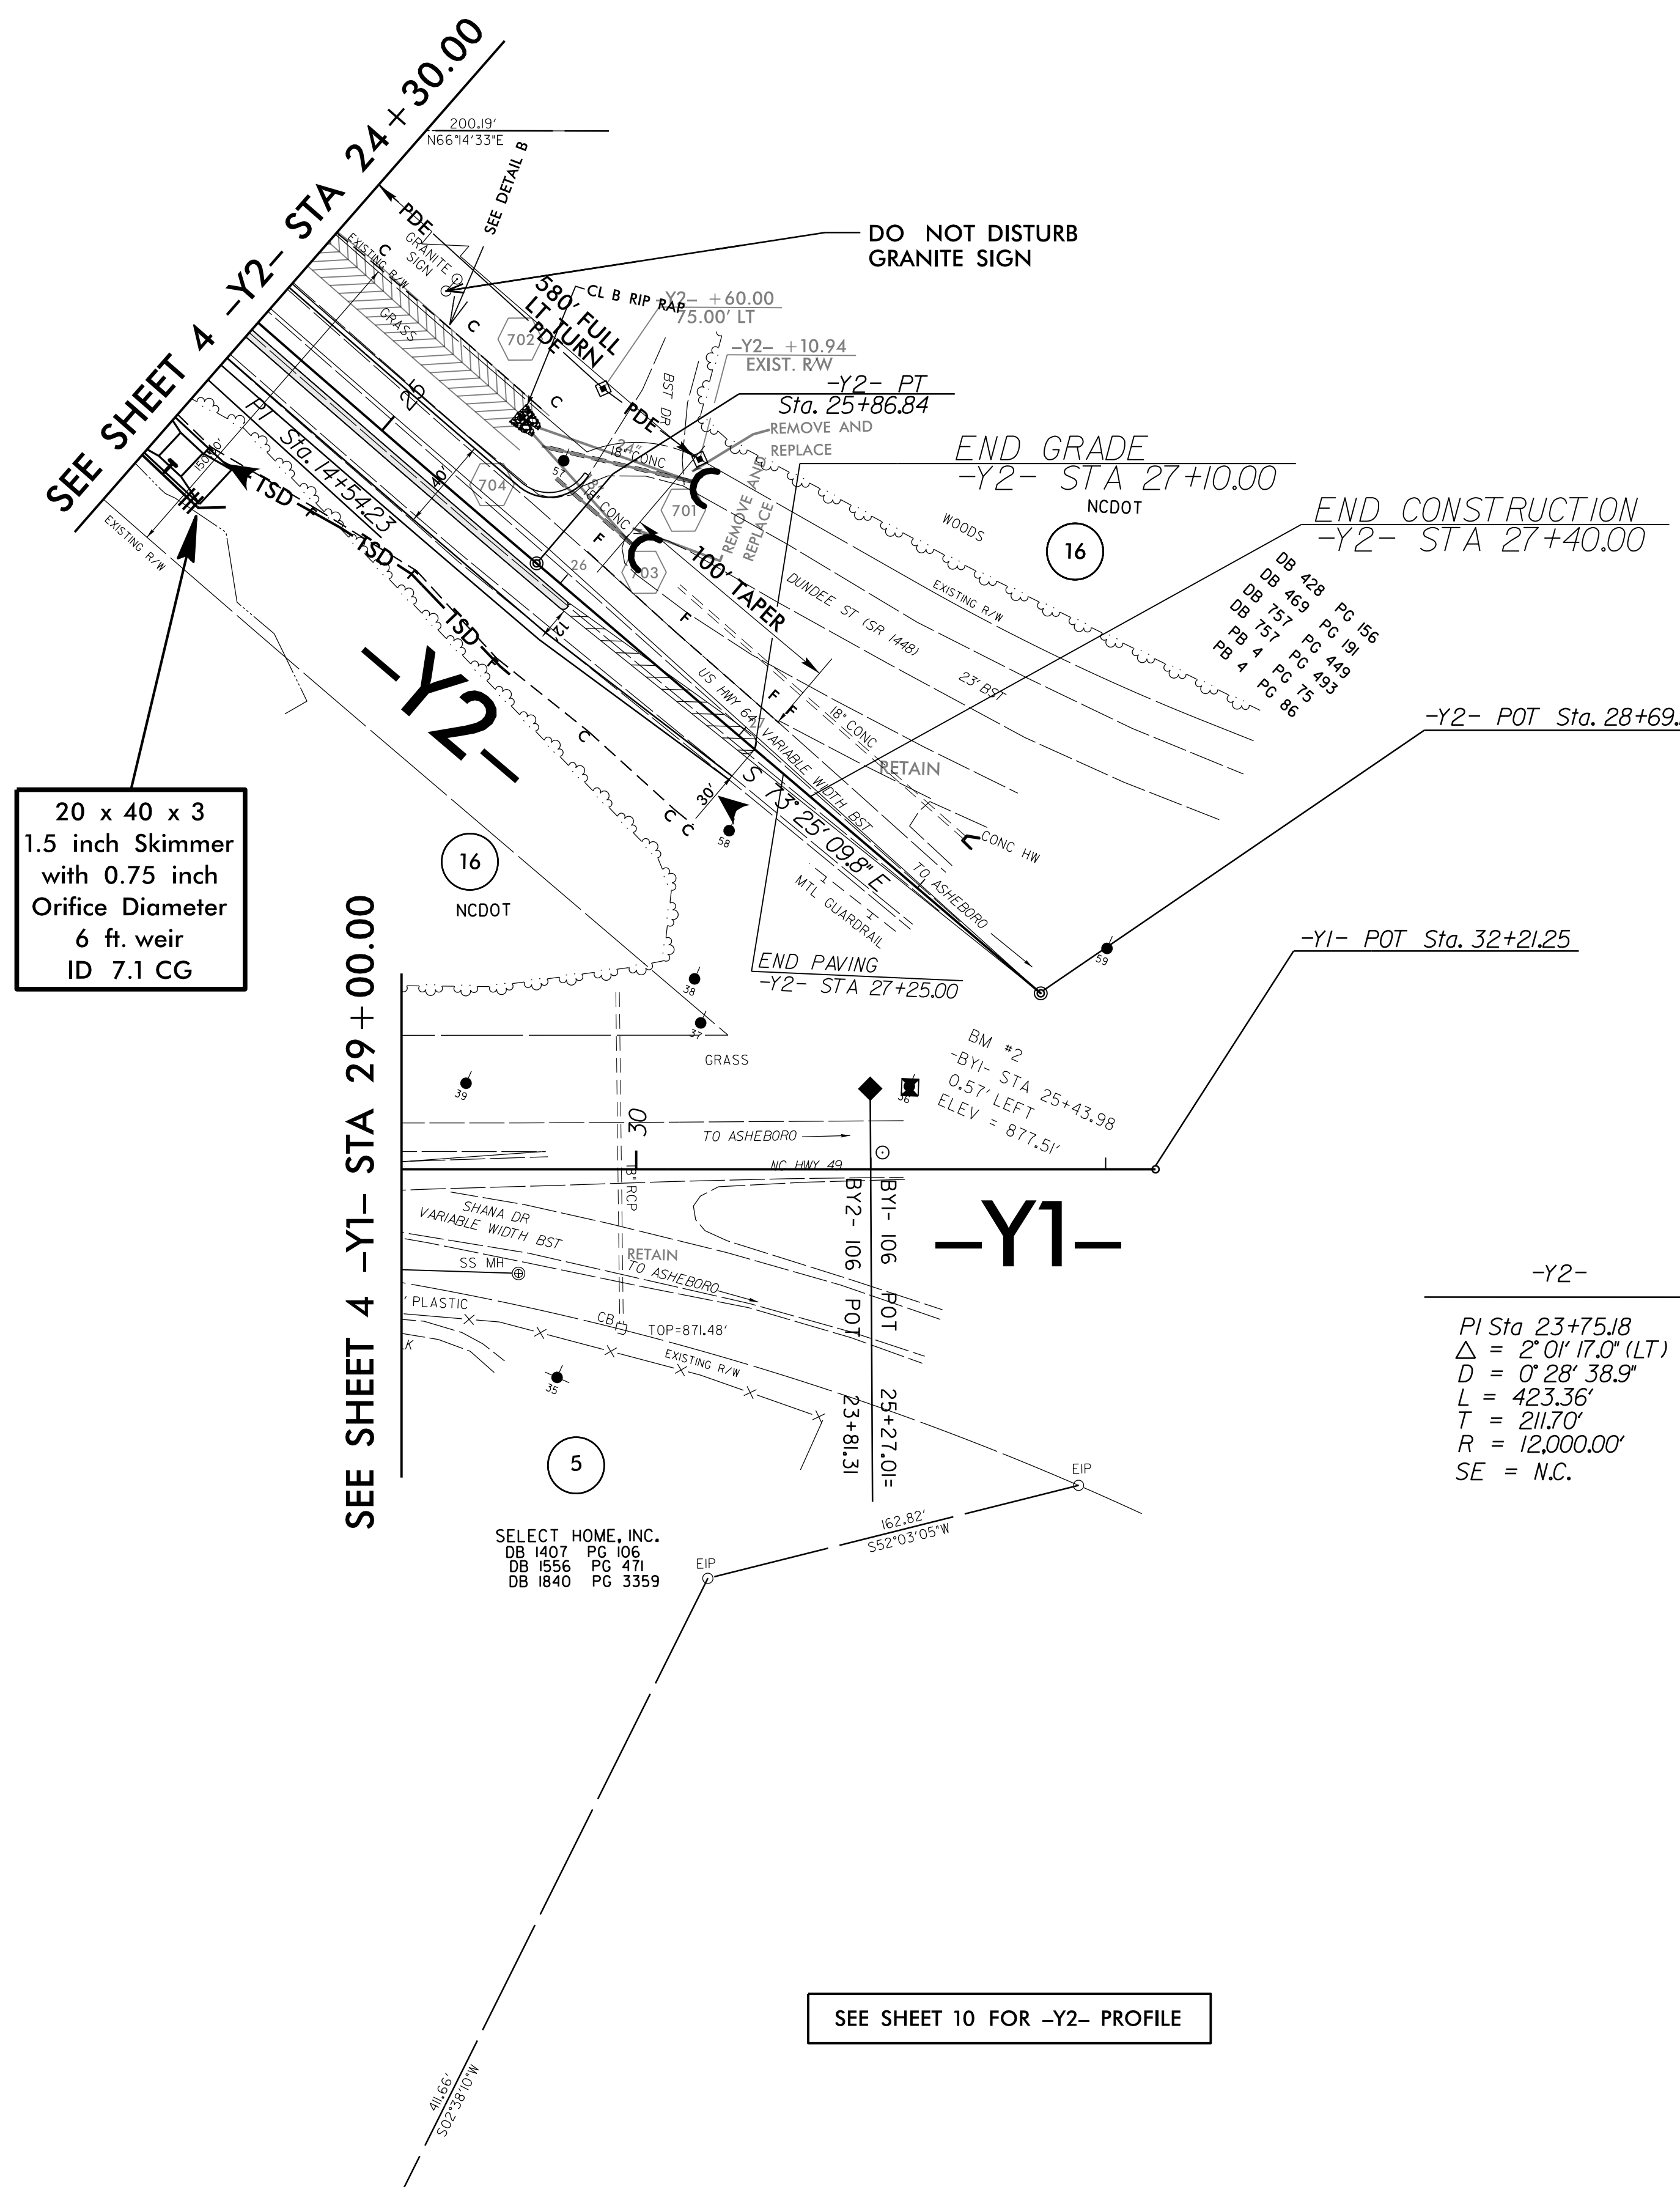


PROJECT REFERENCE NO.	SHEET NO.
U-5305	EC-II/CONST.7
RW SHEET NO.	
ROADWAY DESIGN ENGINEER	HYDRAULICS ENGINEER

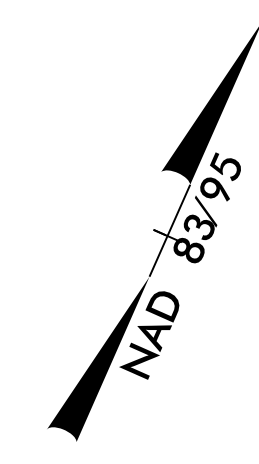

20 x 40 x 3
1.5 inch Skimmer
with 0.75 inch
Orifice Diameter
6 ft. weir
ID 7.1 CG

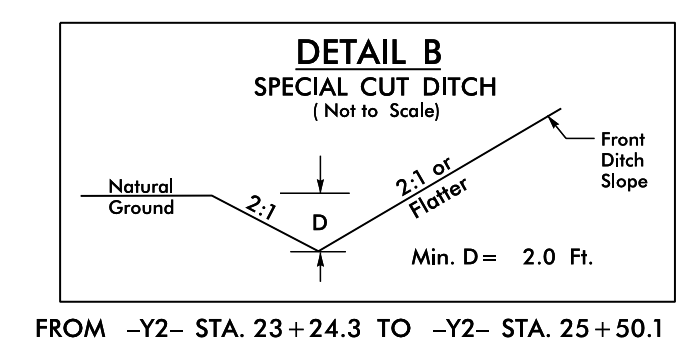

-Y2-
PI Sta 23+75.18
 $\Delta = 2^{\circ} 01' 17.0''$ (LT)
D = 0' 28' 38.9"
L = 423.36'
T = 211.70'
R = 12,000.00'
SE = N.C.

SEE SHEET 10 FOR -Y2- PROFILE

8/17/99
24-MAR-2015 14:41
D:\projects\15305_EC_PSH_7 - Copy.dgn
EC_PSH_7.dwg
PLT
PLT