


**T.I.P.: U-5305**

**CONTRACT: C203460**

**STATE OF NORTH CAROLINA  
DEPARTMENT OF TRANSPORTATION**

**SIGNING PLAN  
RANDOLPH COUNTY**

**LOCATION: ASHEBORO - NC 49 INTERSECTION WITH SR 1144 (MACK ROAD)  
AND CONNECTOR ROAD REALIGNMENT WITH US 64 WEST**

<b>TIP NO.</b> U-5305	<b>SHEET NO.</b> SIGN-1
Approved by: <u>William J. Hamilton</u> AS9800704848484	
<b>APPROVED:</b> _____	
<b>DATE:</b> 3/26/2015	
	

**GENERAL NOTES**

- . SIGNS FURNISHED BY STATE
- . ALL TYPE 'D' SIGNS SHALL BE MOUNTED ON TWO U-CHANNEL POSTS UNLESS OTHERWISE INDICATED ON THE PLANS.
- . SIGNING PLANS DO NOT INCLUDE TEMPORARY CONSTRUCTION SIGNING OR PAVEMENT MARKINGS. SEE TRAFFIC CONTROL PLANS.
- . WHEN NOT STATIONED OR DIMENSIONED ON PLANS, ALL 'E' AND 'F' SIGNS SHALL BE FIELD LOCATED BY THE ENGINEER.
- . ALL EXISTING SIGNS ON "U" CHANNEL POST WITHIN THE PROJECT LIMITS SHALL BE REMOVED AND DISPOSED OF UNLESS OTHERWISE NOTED ON PLANS.
- . THE BACKGROUND FOR TYPE E & F SIGNS SHALL BE TYPE C REFLECTIVE SHEETING.

**SUMMARY OF QUANTITIES**

ITEM NO.		ITEM DESCRIPTION	QUANTITY	UNIT
DESC. NO.	SECT. NO.			
4072000000	903	SUPPORTS, 3 LB STEEL U-CHANNEL	1181	L.F.
4096000000	904	SIGN ERECTION, TYPE D	6	EA.
4102000000	904	SIGN ERECTION, TYPE E	14	EA.
4108000000	904	SIGN ERECTION, TYPE F	14	EA.
4116100000	904	SIGN ERECTION, RELOCATE, TYPE D (GROUND MOUNTED)	6	EA.
4155000000	907	DISPOSAL OF SIGN SYSTEM, U-CHANNEL	29	EA.


**ROADWAY STANDARD DRAWING**

THE FOLLOWING ROADWAY STANDARDS AS APPEAR IN "ROADWAY STANDARD DRAWINGS" - PROJECT SERVICES UNIT - N.C. DEPARTMENT OF TRANSPORTATION - RALEIGH, N.C., DATED JANUARY 2012 ARE APPLICABLE TO THIS PROJECT AND BY REFERENCE HEREBY ARE CONSIDERED A PART OF THESE PLANS:

STD. NO.	TITLE
904.10	ORIENTATION OF GROUND MOUNTED SIGNS
904.50	MOUNTING OF TYPE 'D', 'E' AND 'F' SIGNS ON 'U' CHANNEL POSTS

**PLAN REVIEWED BY: N.C.D.O.T. SIGNING AND DELINEATION UNIT**

**RENEE ROACH, P.E.** SIGNING & DELINEATION REGIONAL ENGINEER  
**ADAM GRADY** SIGNING & DELINEATION PROJECT DESIGN ENGINEER

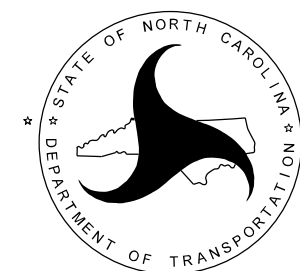

**PLAN PREPARED BY: Ramey Kemp & Associates**

**W.JASON HAMILTON, P.E., PTOE** PROJECT MANAGER  
**NICHOLAS E. BURNS, E.I.** PROJECT ENGINEER



**INDEX**

SHEET NO.	DESCRIPTION
SIGN-1	TITLE SHEET
SIGN-2-3	SIGN DESIGNS
SIGN-4	TYPE "E" AND "F" SIGNS
SIGN-5-6	EXISTING AND PROPOSED SIGNS