



TIP NO. U-5305	SHEET NO. SIGN-3
APPROVED: <u>William J. Hamilton</u> A05600204648484	
DATE: 3/26/2015	
SEAL	

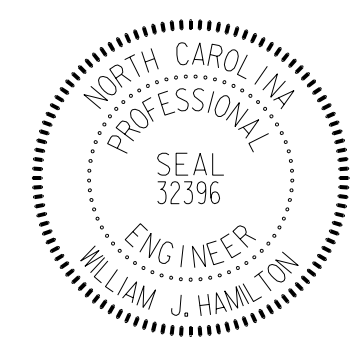

SIGN NUMBER: 306 TYPE: D QUANTITY: 1 SIGN WIDTH: 5'-6" HEIGHT: 3'-0" TOTAL AREA: 16.5 Sq.Ft. BORDER TYPE: FLUSH RECESS: 0" WIDTH: 0.75" RADII: 6" NO. Z BARS: LENGTH:	BACKG COLOR: Green COPY COLOR: White <table border="1"> <thead> <tr> <th>SYMBOL</th> <th>X</th> <th>Y</th> <th>WID</th> <th>HT</th> </tr> </thead> <tbody> <tr> <td>AR_Type D</td> <td>9.3</td> <td>20.7</td> <td>8</td> <td>12</td> </tr> <tr> <td>AR_Type D</td> <td>46.1</td> <td>4.3</td> <td>8</td> <td>12</td> </tr> </tbody> </table> MAT'L: 0.125" (3.2 mm) ALUMINUM	SYMBOL	X	Y	WID	HT	AR_Type D	9.3	20.7	8	12	AR_Type D	46.1	4.3	8	12	DESIGN BY: NE BURNS PROJECT ID: U-5305 CHECKED BY: WJ HAMILTON DIV: 8 DATE: Apr 30, 2014
SYMBOL	X	Y	WID	HT													
AR_Type D	9.3	20.7	8	12													
AR_Type D	46.1	4.3	8	12													

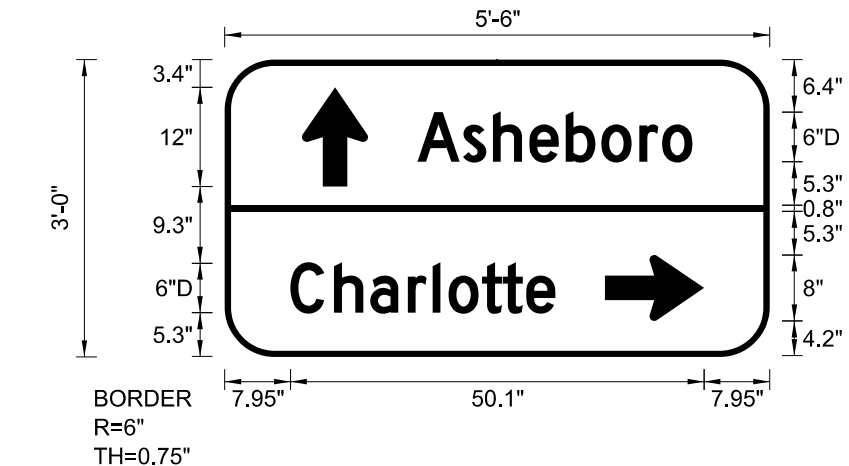


Spacing Factor is 1 unless specified otherwise

Letter spacings are to start of next letter											Series/Size
											Text Length
A	s	h	e	b	o	r	o				D 2000
23.4	5.5	3.6	4.4	4.4	4.3	4.6	2.8	3.7	9.4		33.3
C	h	a	r	l	o	t	t	e			D 2000
8	5.3	4.4	4.6	3	1.9	4.1	2.5	2.8	3.5	26	32.1

FILENAME: Nick's Sign Designs NORTH CAROLINA D.O.T. SIGN DETAIL

SIGN NUMBER: 305 TYPE: D QUANTITY: 1 SIGN WIDTH: 6'-0" HEIGHT: 2'-6" TOTAL AREA: 15.0 Sq.Ft. BORDER TYPE: FLUSH RECESS: 0" WIDTH: 0.75" RADII: 3" NO. Z BARS: LENGTH:	BACKG COLOR: Green COPY COLOR: White <table border="1"> <thead> <tr> <th>SYMBOL</th> <th>X</th> <th>Y</th> <th>WID</th> <th>HT</th> </tr> </thead> <tbody> </tbody> </table> MAT'L: 0.125" (3.2 mm) ALUMINUM	SYMBOL	X	Y	WID	HT	DESIGN BY: NE BURNS PROJECT ID: U-5305 CHECKED BY: WJ HAMILTON DIV: 8 DATE: Apr 30, 2014
SYMBOL	X	Y	WID	HT			

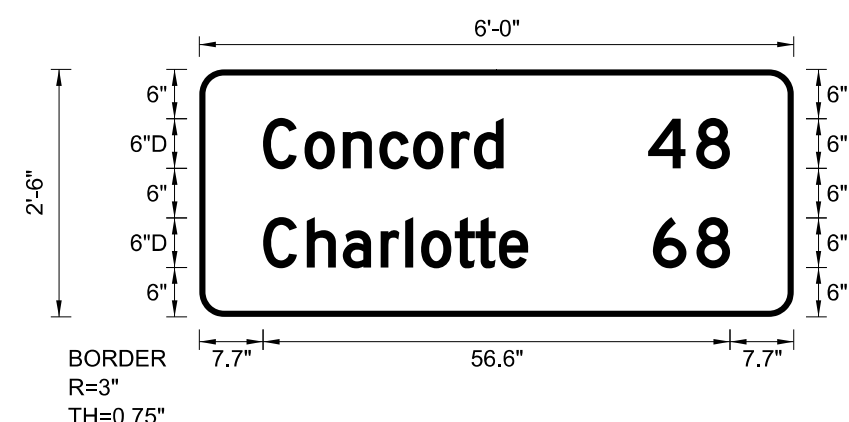

Spacing Factor is 1 unless specified otherwise

Letter spacings are to start of next letter											Series/Size
											Text Length
C	o	n	c	o	r	d	4	8			D 2000
7.7	5	4.6	4.4	4.1	4.6	2.8	3.6	17.5	5.8	4.1	56.6
C	h	a	r	l	o	t	t	e	6	8	D 2000
7.7	5.3	4.4	4.6	3	1.9	4.1	2.5	2.8	3.5	15.1	56.6

FILENAME: Nick's Sign Designs NORTH CAROLINA D.O.T. SIGN DETAIL