


APPROVED: William J. Hamilton  
A05600704648484  
DATE: 3/26/2015




401 QUANTITY REQ'D 2

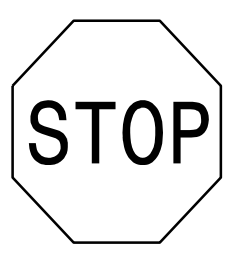

36 X 36  
R1-1

ONE "U" POST PER SIGN

406 QUANTITY REQ'D 2



30 X 36  
R2-1

ONE "U" POST PER SIGN


501



1 - 24" X 12"  
1 - 24" X 12"  
1 - 24" X 24"  
1 - 21" X 15"

ONE "U" POST PER SIGN


506



1 - 24" X 12"  
1 - 24" X 24"

ONE "U" POST PER SIGN


511



1 - 24" X 12"  
1 - 24" X 24"

ONE "U" POST PER SIGN


513

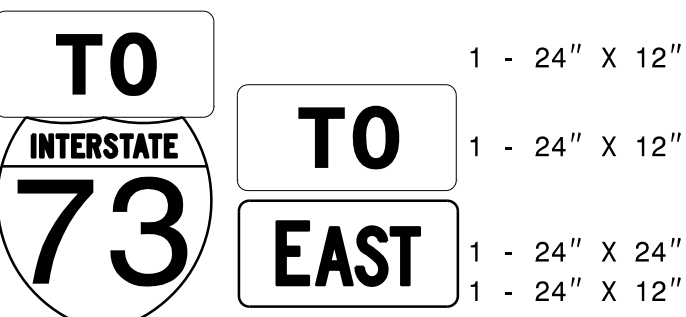

1 - 24" X 12"  
1 - 24" X 12"  
1 - 24" X 24"  
1 - 24" X 12"  
2 - 24" X 24"  
2 - 21" X 15"  
2 - 24" X 12"  
1 - 30" X 24"  
1 - 24" X 24"  
2 - 21" X 15"

TWO "U" POSTS PER SIGN


402 QUANTITY REQ'D 5

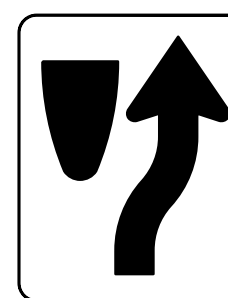

24 X 30  
R4-7

ONE "U" POST PER SIGN

407 QUANTITY REQ'D 1

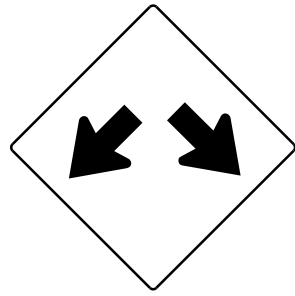

30 X 30  
W12-1

ONE "U" POST PER SIGN


502



2 - 24" X 12"  
2 - 24" X 12"  
2 - 24" X 24"  
2 - 21" X 15"

TWO "U" POSTS PER SIGN


507

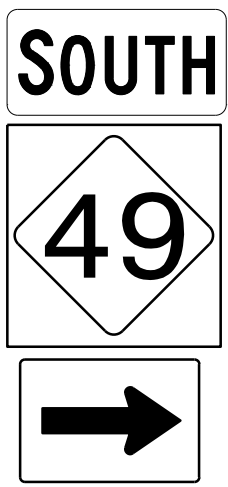

1 - 24" X 12"  
1 - 24" X 24"  
1 - 21" X 15"

ONE "U" POST PER SIGN


512

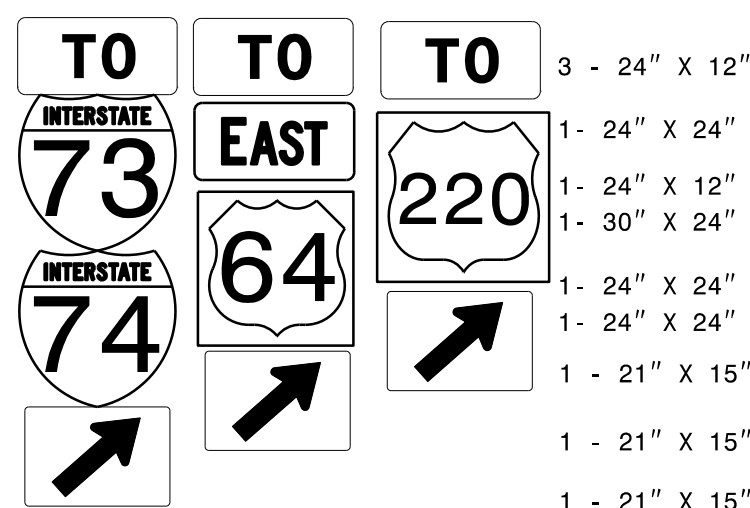

3 - 24" X 12"  
1 - 24" X 24"  
1 - 24" X 12"  
1 - 30" X 24"  
1 - 24" X 24"  
1 - 24" X 24"  
1 - 21" X 15"  
1 - 21" X 15"  
1 - 21" X 15"

THREE "U" POSTS PER SIGN

403 QUANTITY REQ'D 2



30 X 36  
R2-1

ONE "U" POST PER SIGN

503



2 - 24" X 12"  
2 - 24" X 24"  
2 - 21" X 15"

TWO "U" POSTS PER SIGN


508



1 - 24" X 12"  
1 - 24" X 12"  
1 - 24" X 24"  
1 - 21" X 15"

ONE "U" POST PER SIGN


504



1 - 24" X 12"  
1 - 24" X 24"

ONE "U" POST PER SIGN


509

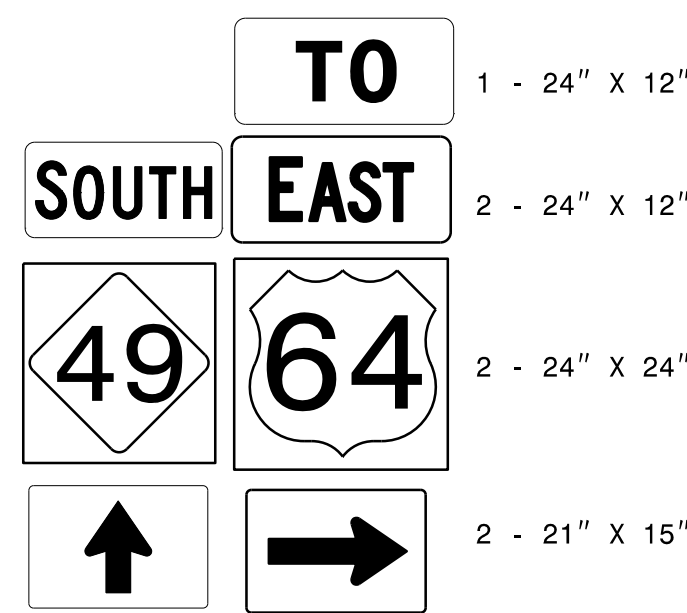

1 - 24" X 12"  
2 - 24" X 12"  
2 - 24" X 24"  
2 - 21" X 15"

TWO "U" POSTS PER SIGN


514



1 - 24" X 12"  
1 - 24" X 24"  
1 - 21" X 15"

TWO "U" POSTS PER SIGN

404 QUANTITY REQ'D 1



54 X 18  
R6-1 (R)

TWO "U" POSTS PER SIGN

505



2 - 24" X 12"  
2 - 24" X 12"  
2 - 24" X 24"  
2 - 21" X 15"

TWO "U" POSTS PER SIGN


510



1 - 24" X 12"  
1 - 24" X 24"

ONE "U" POST PER SIGN


405 QUANTITY REQ'D 1



30 X 30  
W14-2

ONE "U" POST PER SIGN


511

 

1 - 24" X 12"  
1 - 24" X 24"

ONE "U" POST PER SIGN

512

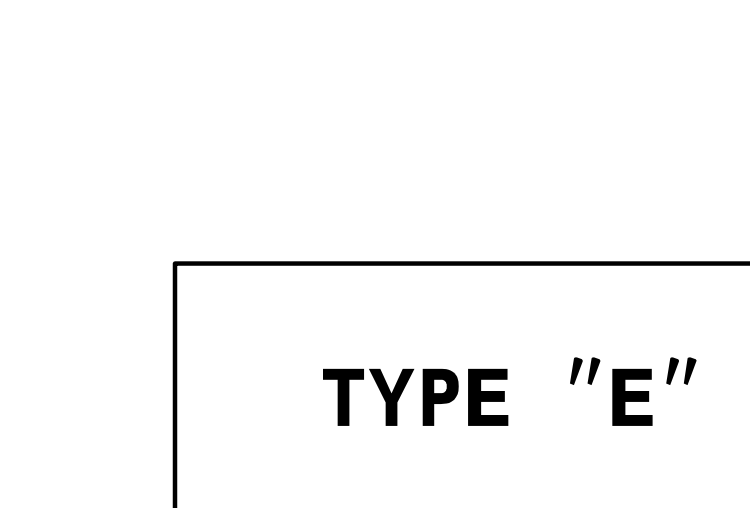

3 - 24" X 12"  
1 - 24" X 24"  
1 - 24" X 12"  
1 - 30" X 24"  
1 - 24" X 24"  
1 - 24" X 24"  
1 - 21" X 15"  
1 - 21" X 15"

THREE "U" POSTS PER SIGN

Prepared in the offices of:  
**RAMEY KEMP ASSOCIATES, INC.**  
TRANSPORTATION ENGINEERS  
5100 Foothill Plaza, Suite 100  
Raleigh, North Carolina 27609  
919.875.5115 Tel. 919.875.5416 Fax  
www.rameykemp.com

**TYPE "E" AND "F" SIGNS**