

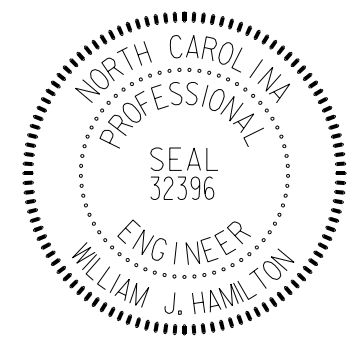


TIP NO. U-5305	SHEET NO. SIGN-5
Designed by: <i>William J. Hamilton</i>	
APPROVED: <i>William J. Hamilton</i>	
DATE: 3/26/2015	
SEAL	
	

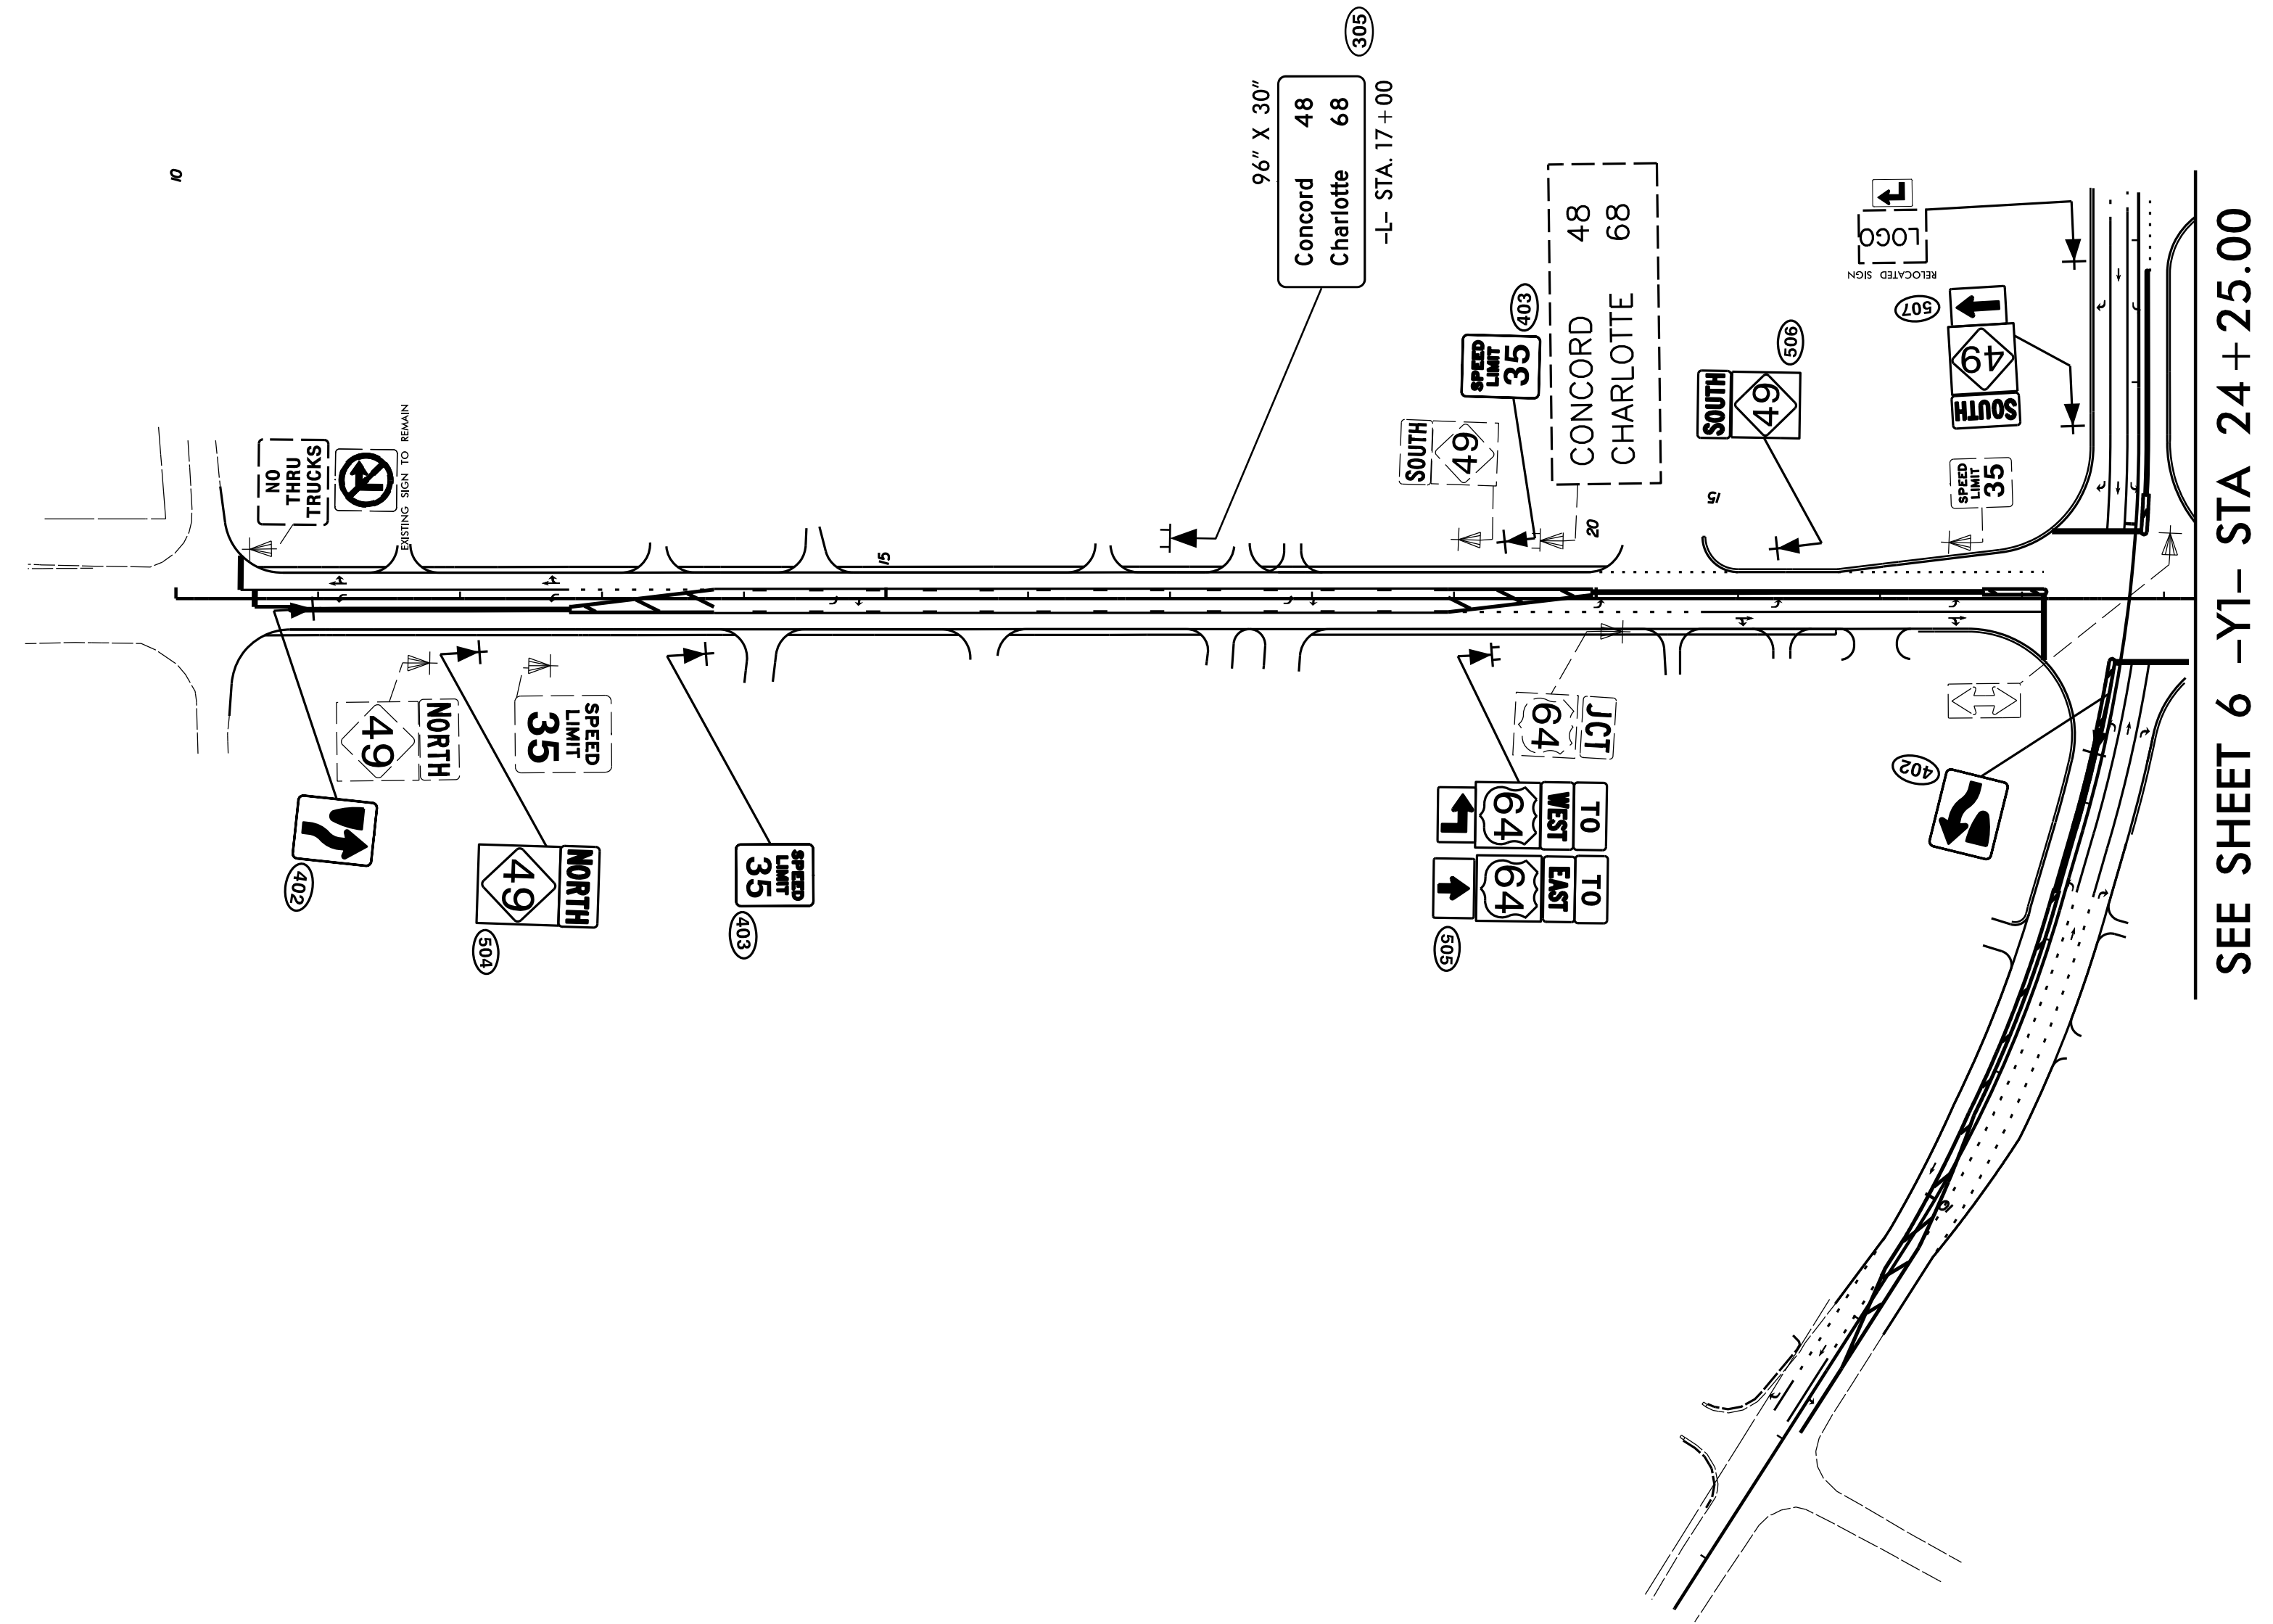

SEE SHEET 6 -Y1- STA 24 + 25.00

Prepared in the offices of:

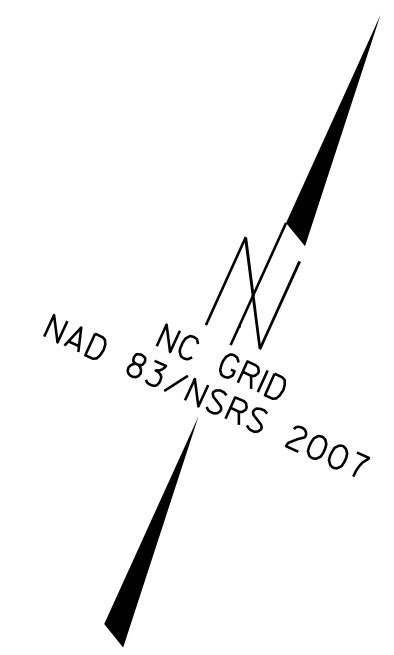

RAMEY KEMP ASSOCIATES, INC.
TRANSPORTATION ENGINEERS
888 Farrington Place, Suite 100
Raleigh, North Carolina 27609
919-872-2116 Tel. 919-878-8416 Fax.
www.rameykemp.com

EXISTING AND PROPOSED SIGNS