


2 Circuit Flasher  
Nonactuated


SIGNAL FACE	INTERVAL	
	1	2
1, 22	ON	OFF
11, 2	OFF	ON

SIGNAL FACE I.D.  
All Heads L.E.D.

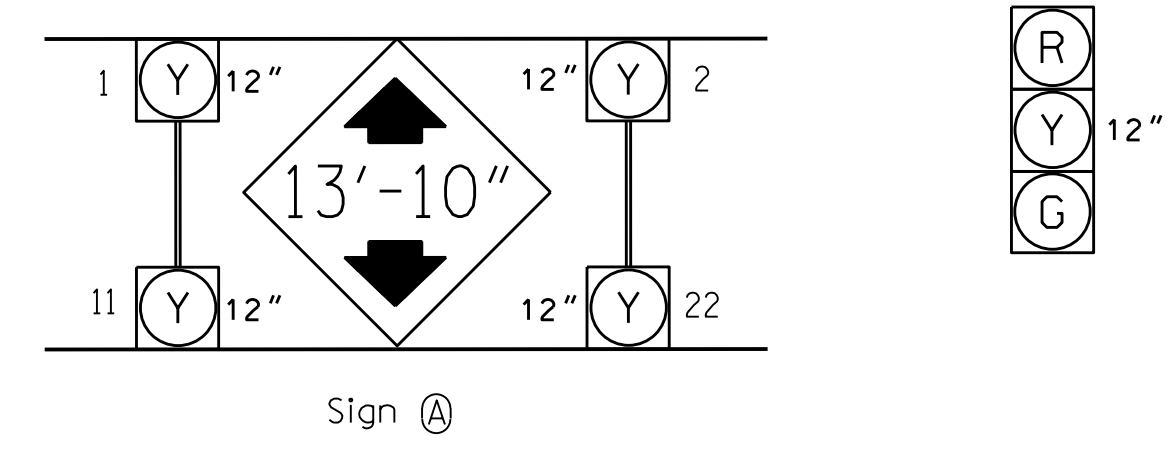

NOTES

- Refer to "Roadway Standard Drawings NCDOT" dated January 2012 and "Standard Specifications for Roads and Structures" dated January 2012.
- Flash all beacons continuously.

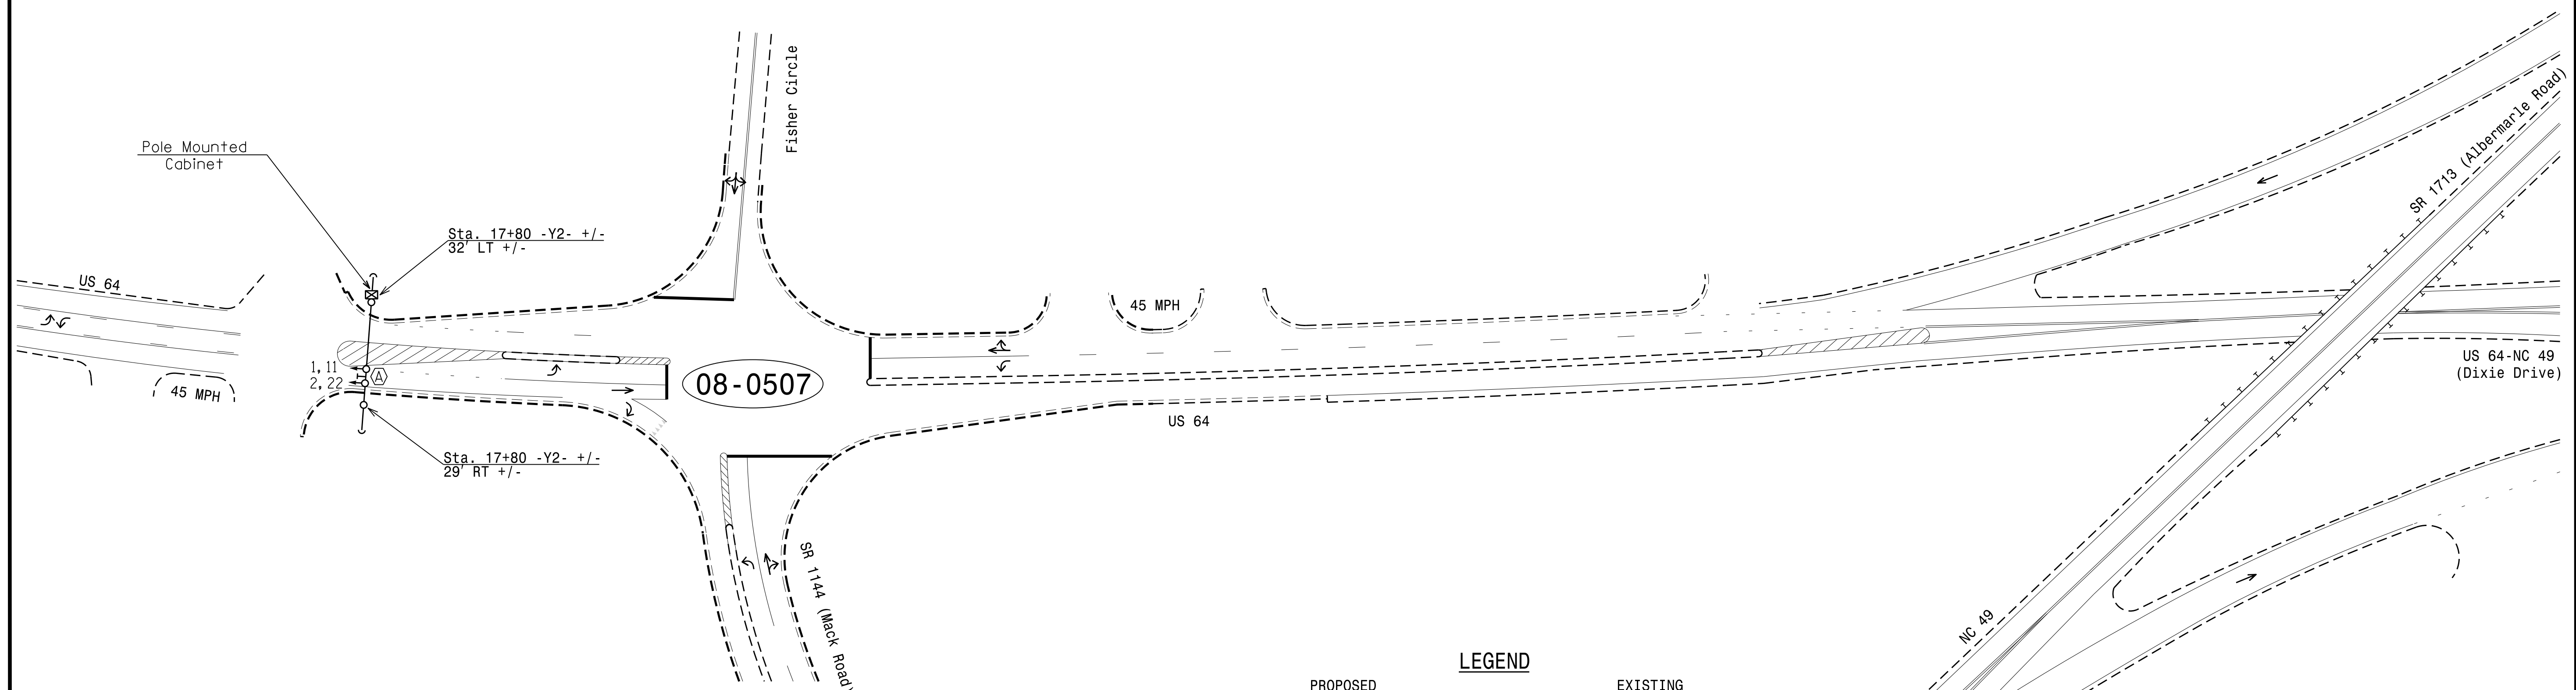

LEGEND

PROPOSED		EXISTING
	Traffic Signal Head	
	Modified Signal Head	N/A
	Sign	
	Pedestrian Signal Head With Push Button & Sign	
	Signal Pole with Guy	
	Signal Pole with Sidewalk Guy	
	Inductive Loop Detector	
	Controller & Cabinet	
	Junction Box	
	2-in Underground Conduit	
	Right of Way	
	Directional Arrow	
	Low Clearance Sign (W12-2) with Warning Beacons	

New Installation

	<b>Overheight Flasher on US 64 EB for SR 1713 Bridge</b>		
	Division 8 Randolph County Asheboro	PREPARED BY: I. O. Umozurike REVIEWED BY:	
SCALE 0 50 1"=50'	PLAN DATE: March 2014	REVISIONS	DATE: 4/1/2015
SIG. INVENTORY NO. 08-0344			SEAL

C:\p08\015\_14221...  
 P:\p08\015\_14221...  
 I:\p08\015\_14221...