



8/23/99

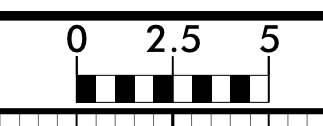

PROJ. REFERENCE NO.
U-5305

SHEET NO.
X-6

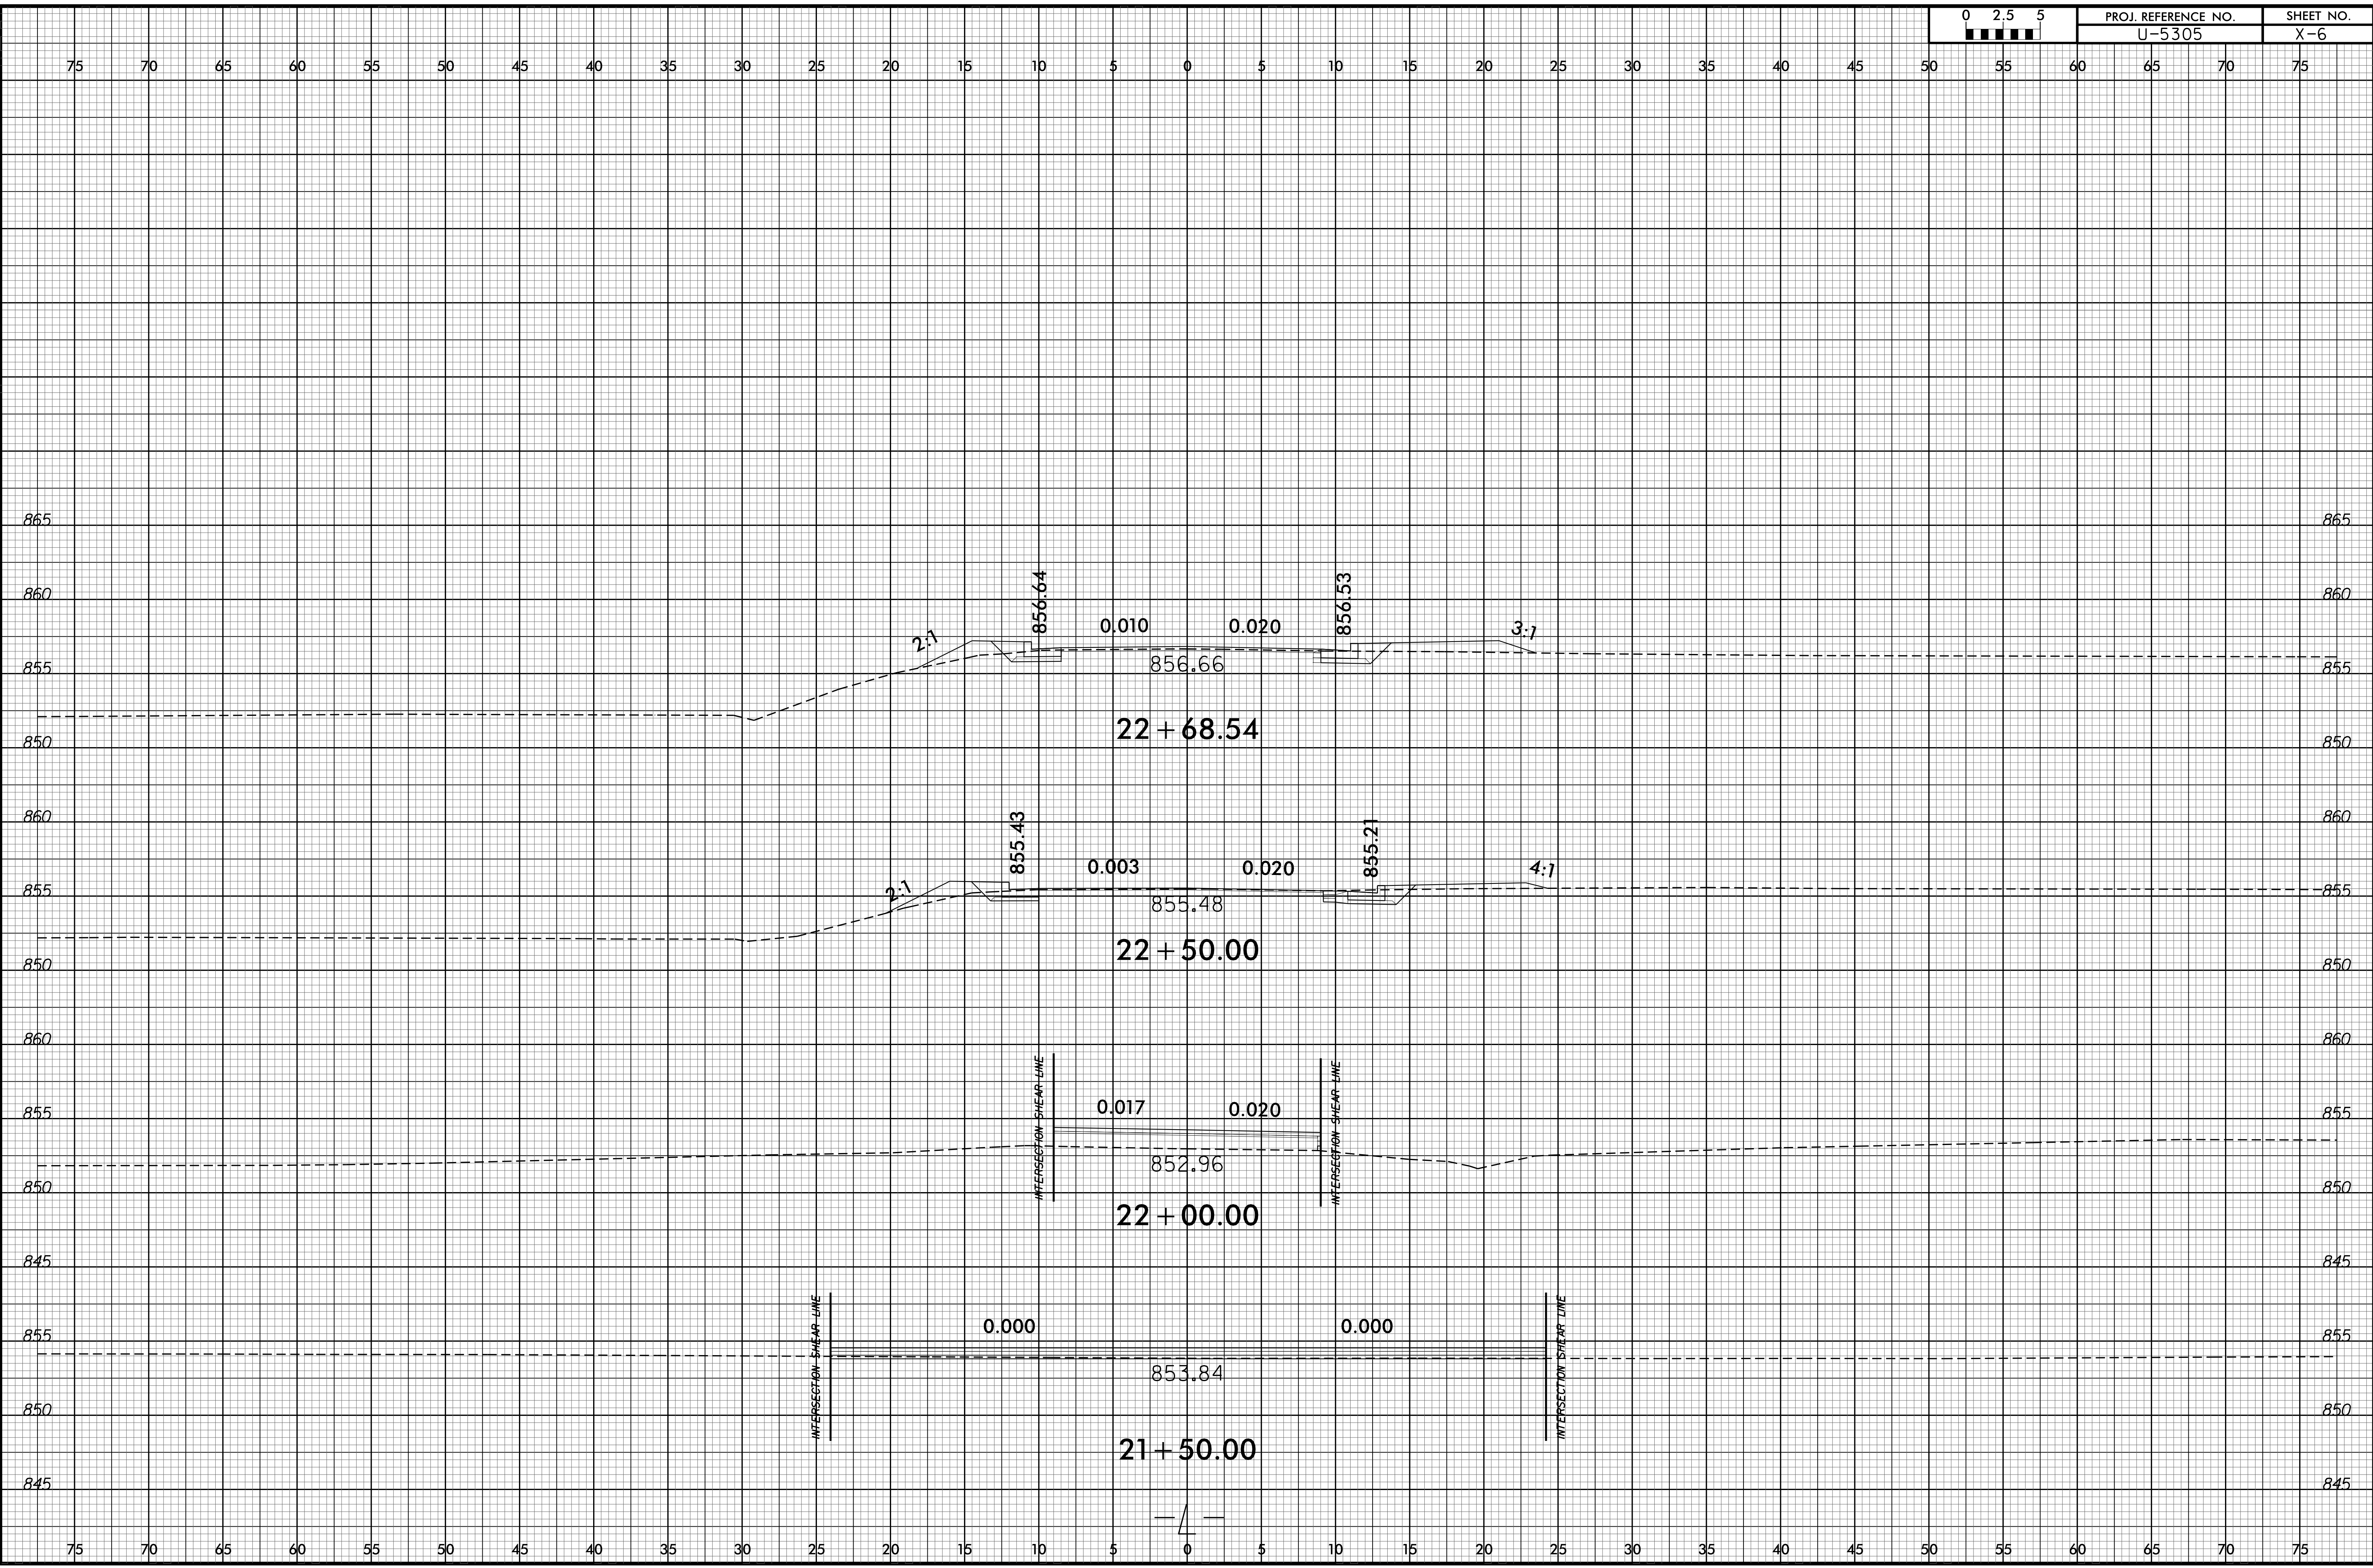

13-JAN-2015 15:06
R:\P000000\XSC\U-5305_Rdy_xpl.dgn
\$\$\$\$\$SERIAL\$\$\$\$\$