


8/23/99

|         |                               |                  |
|---------|-------------------------------|------------------|
| 0 2.5 5 | PROJ. REFERENCE NO.<br>U-5305 | SHEET NO.<br>X-8 |
|---------|-------------------------------|------------------|

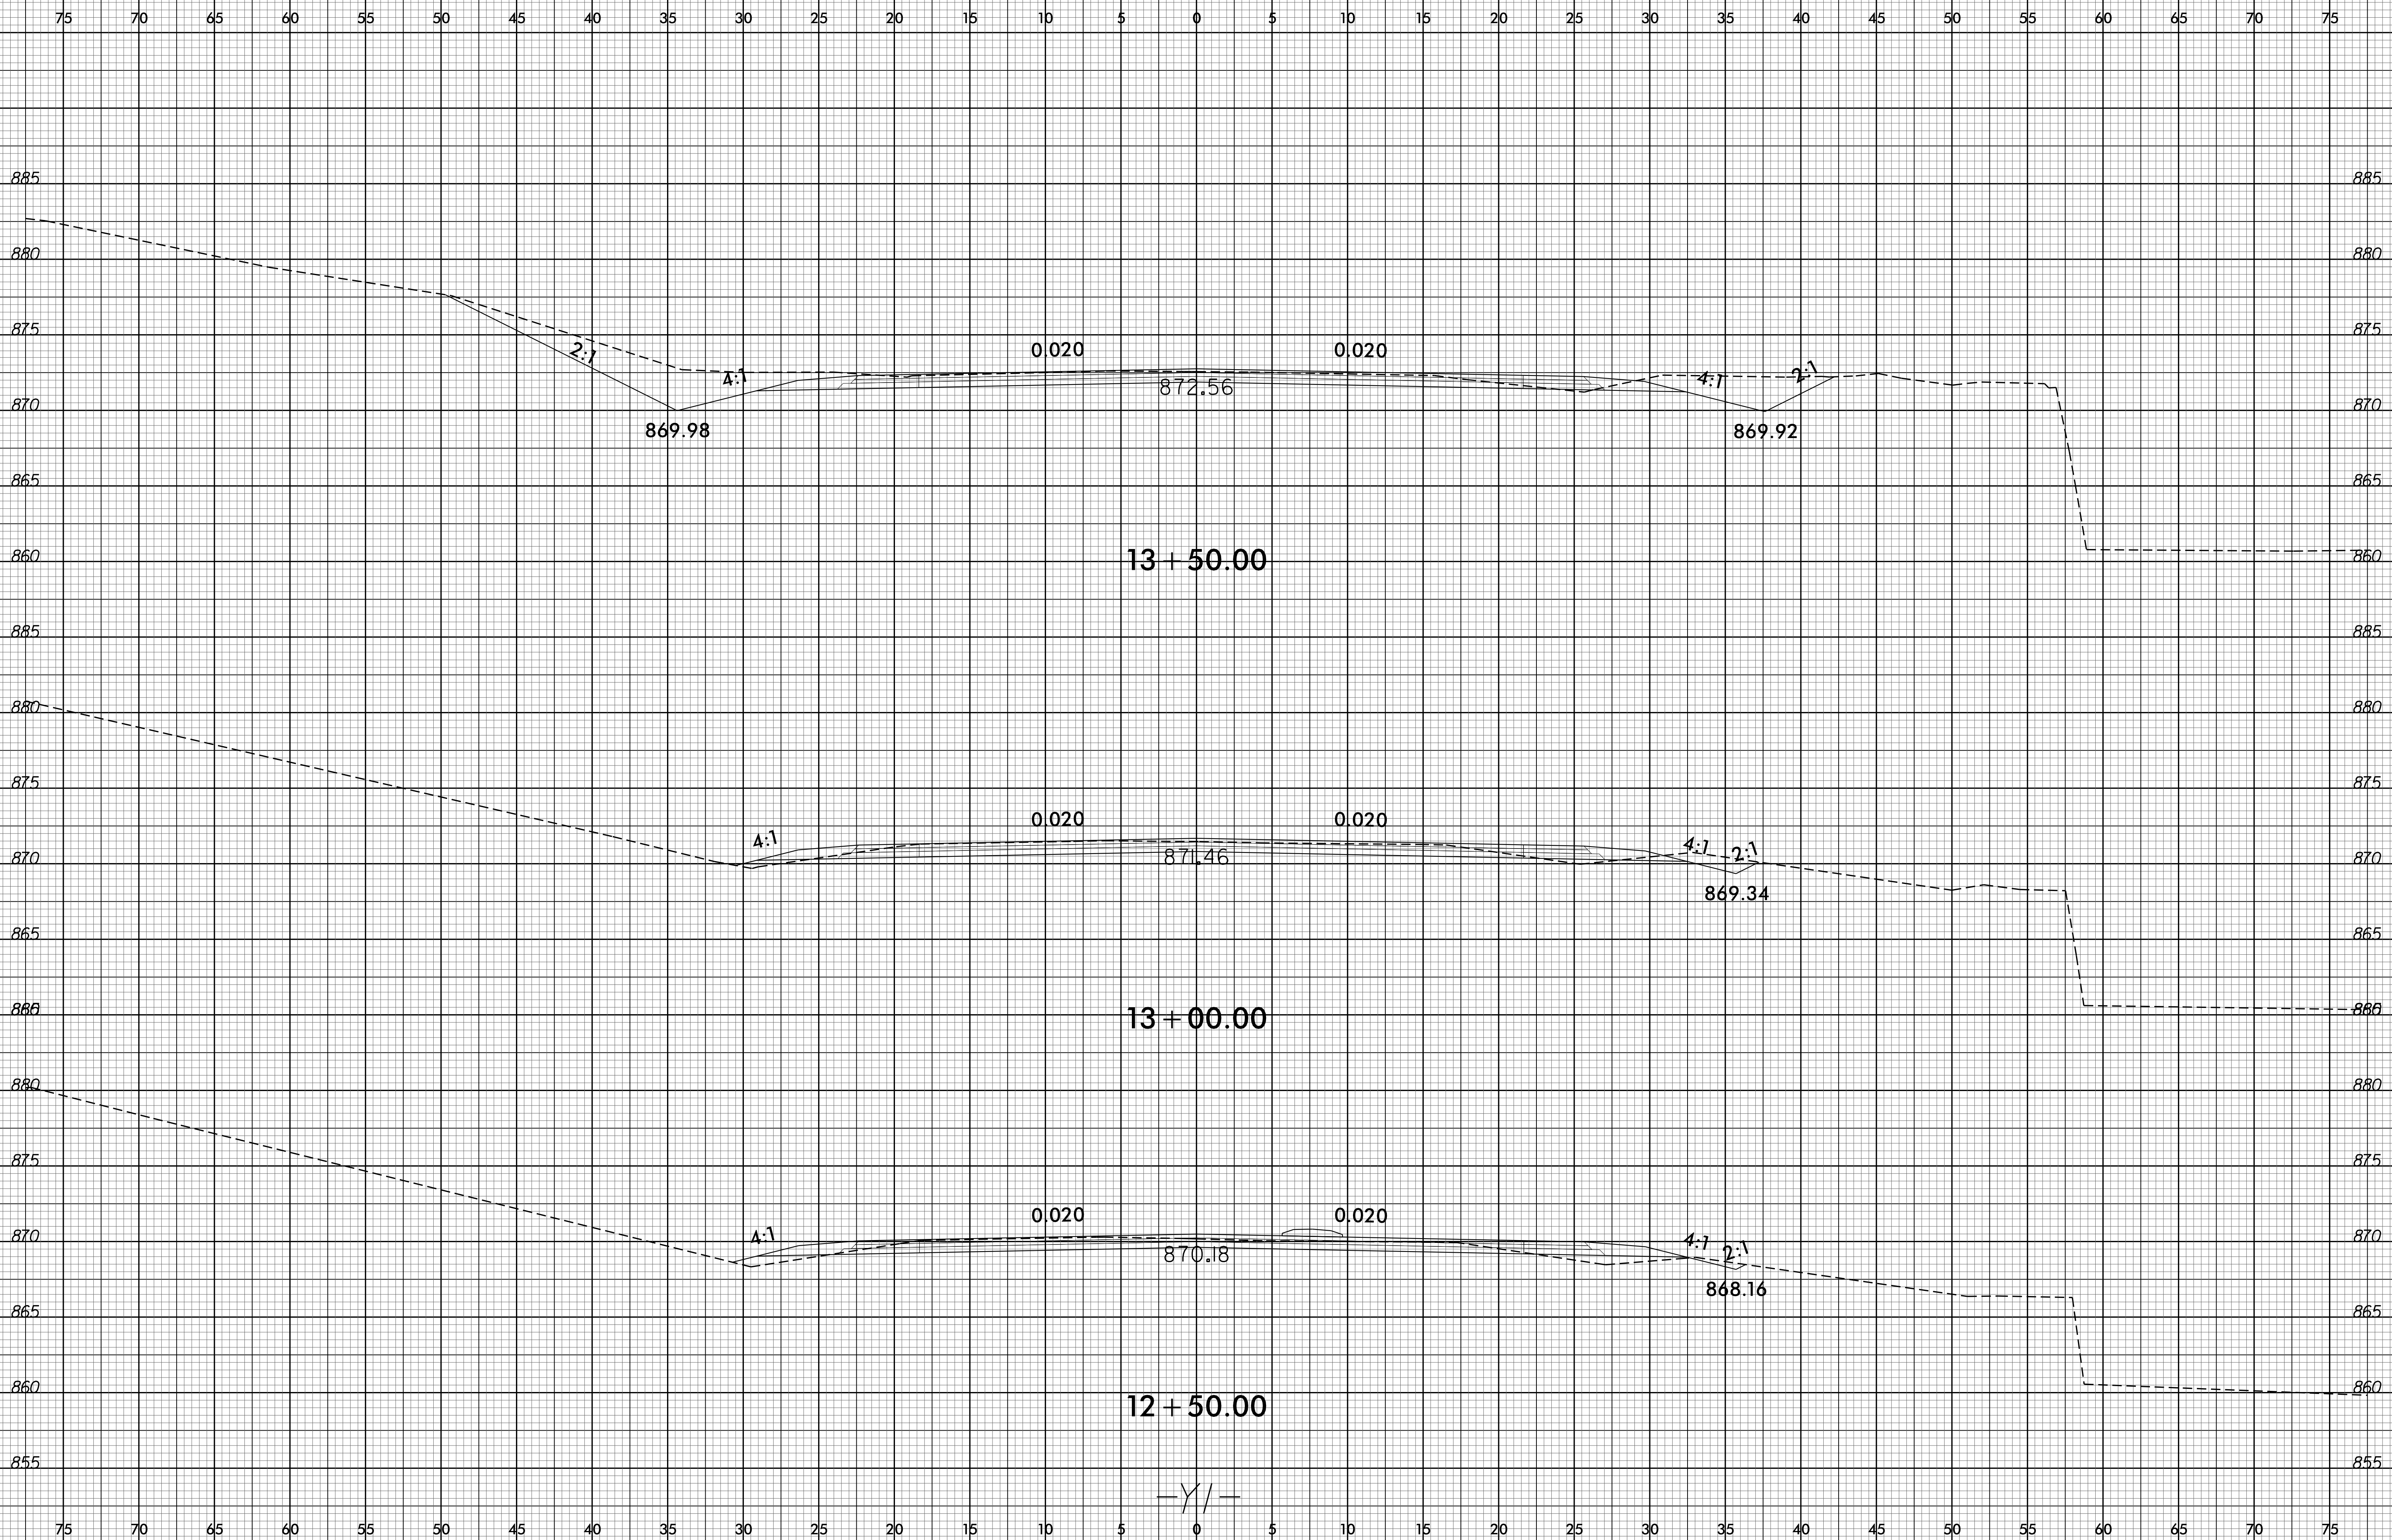

13-JAN-2015 15:06  
R:\P001\13\1305\1305.X-8.dgn  
\$\$\$\$\$

-Y/-