


8/23/99

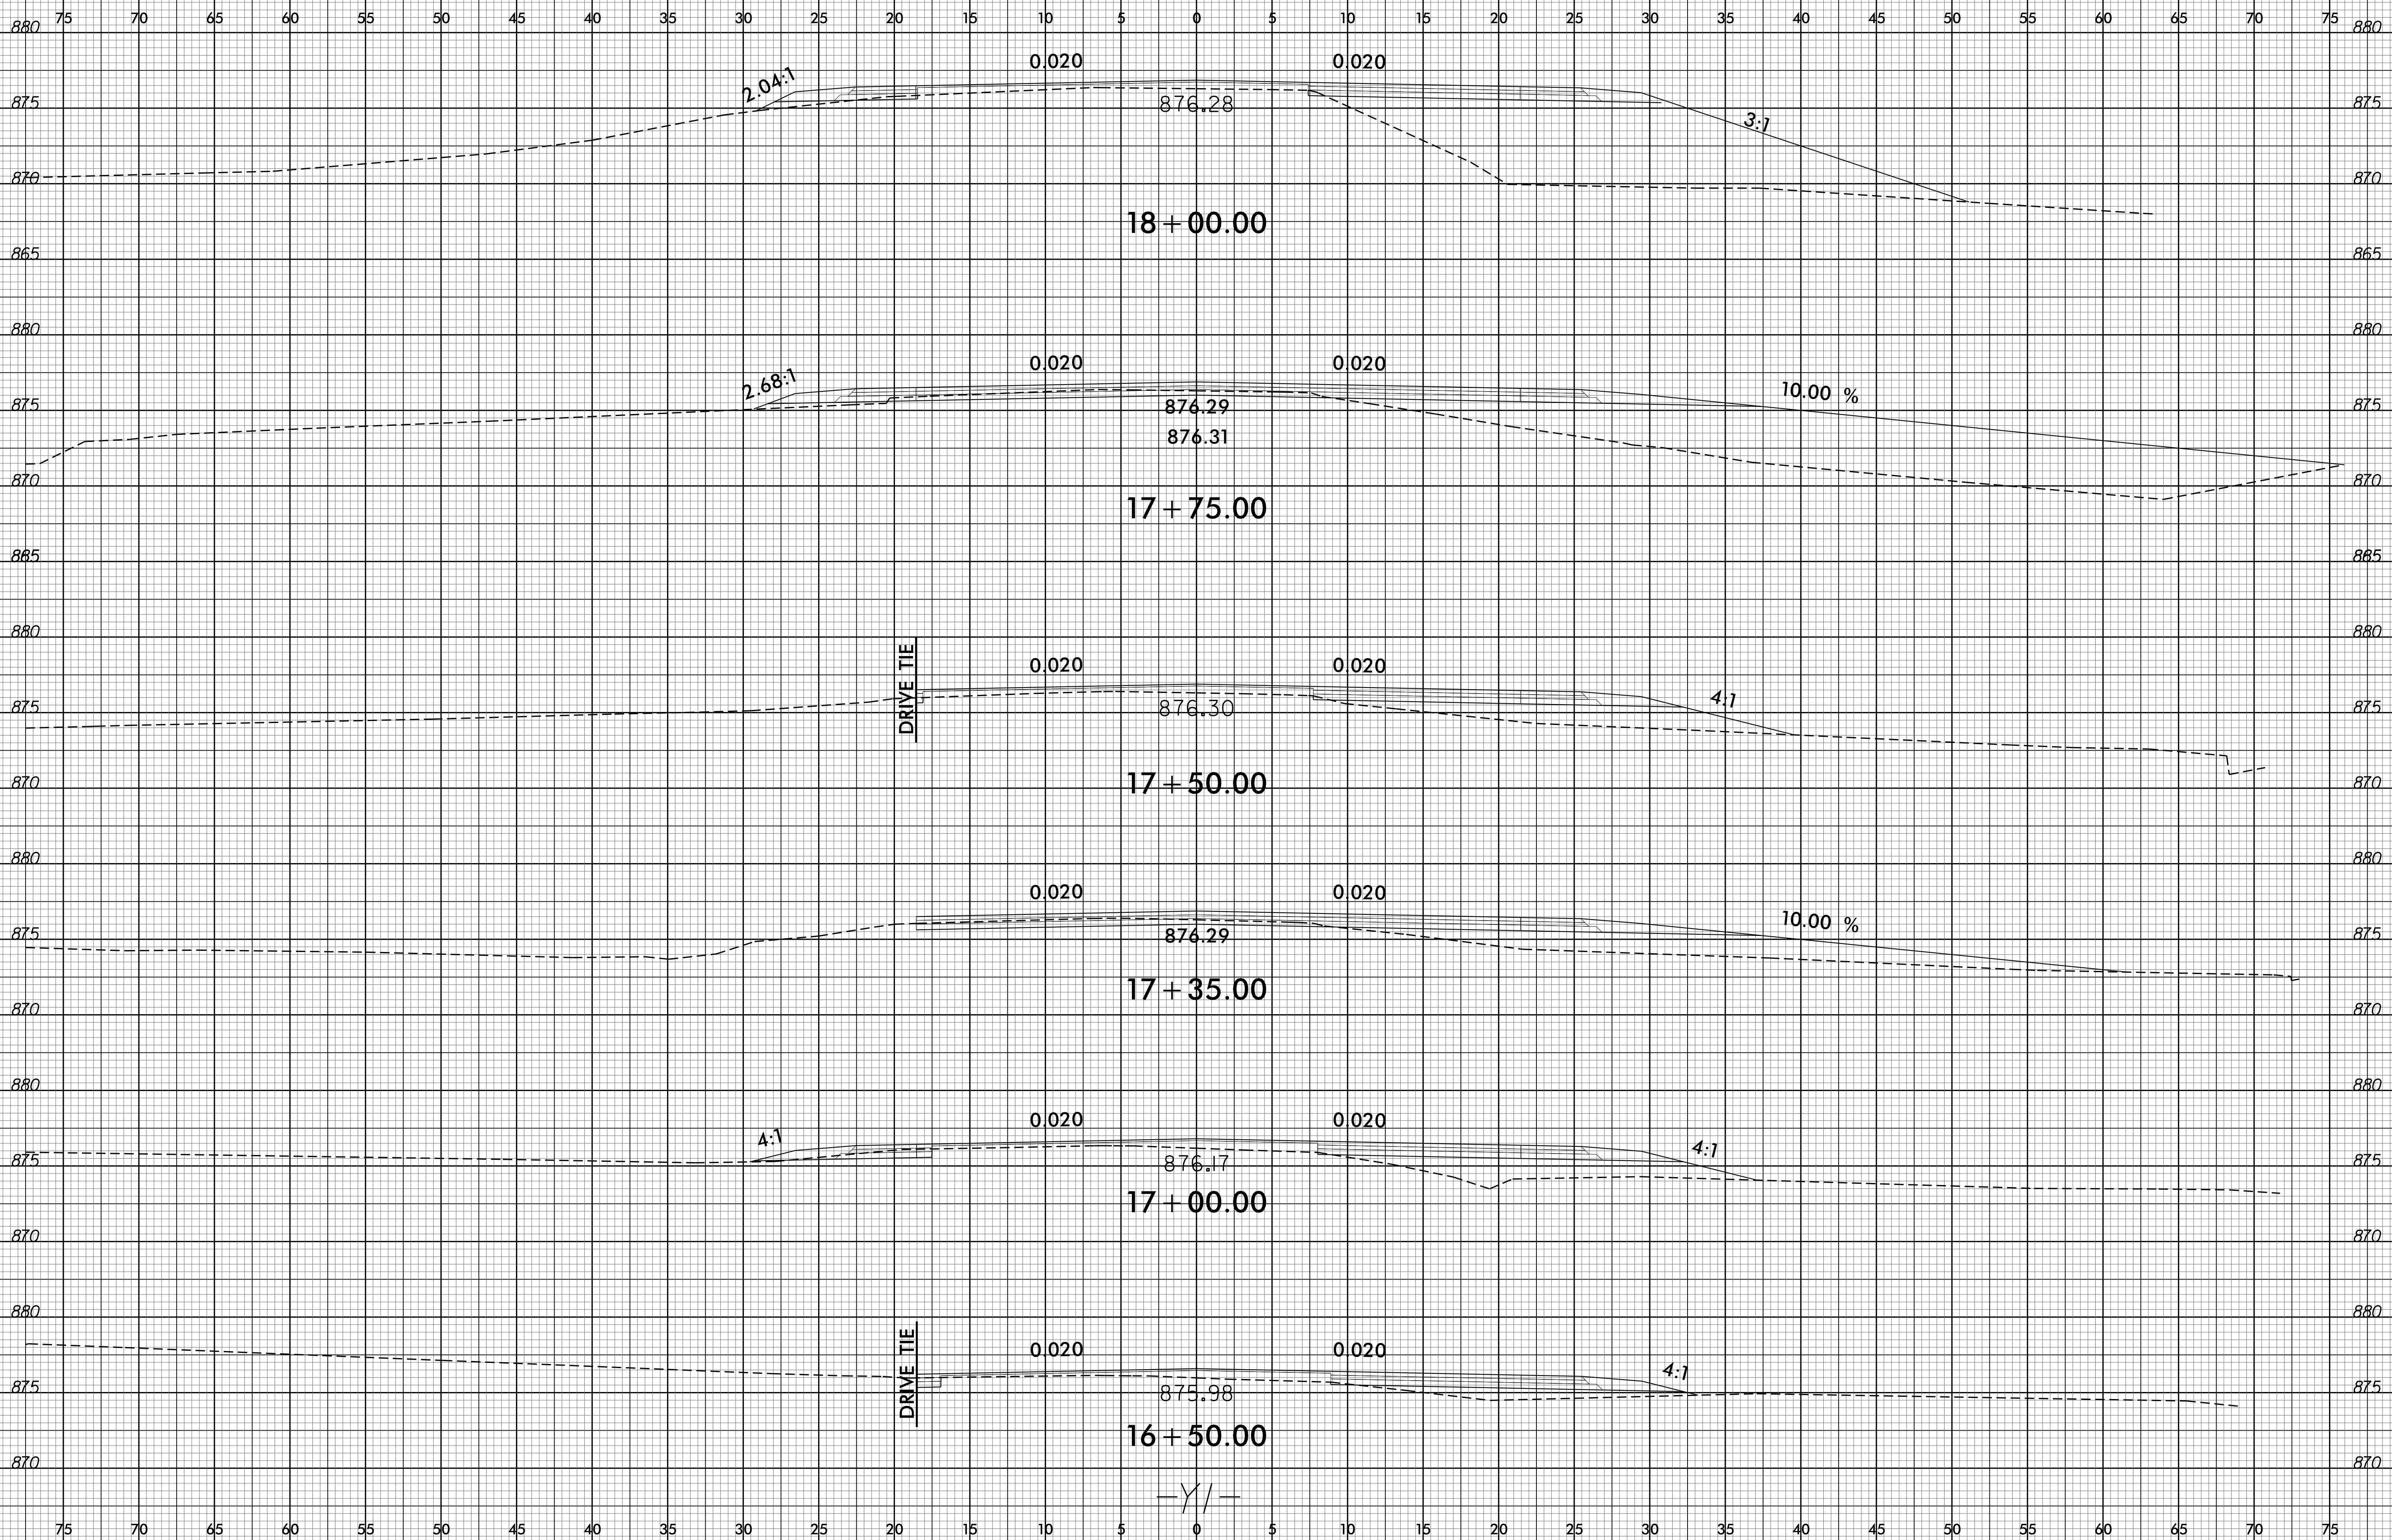

13-JAN-2015 15:06  
R:\P09\g09\XSC\U-5305\_Rdy\_xpl\_1.dgn  
\$\$\$\$USERNAME\$\$\$\$