


8/23/99



PROJ. REFERENCE NO.	SHEET NO.
U-5305	X-18

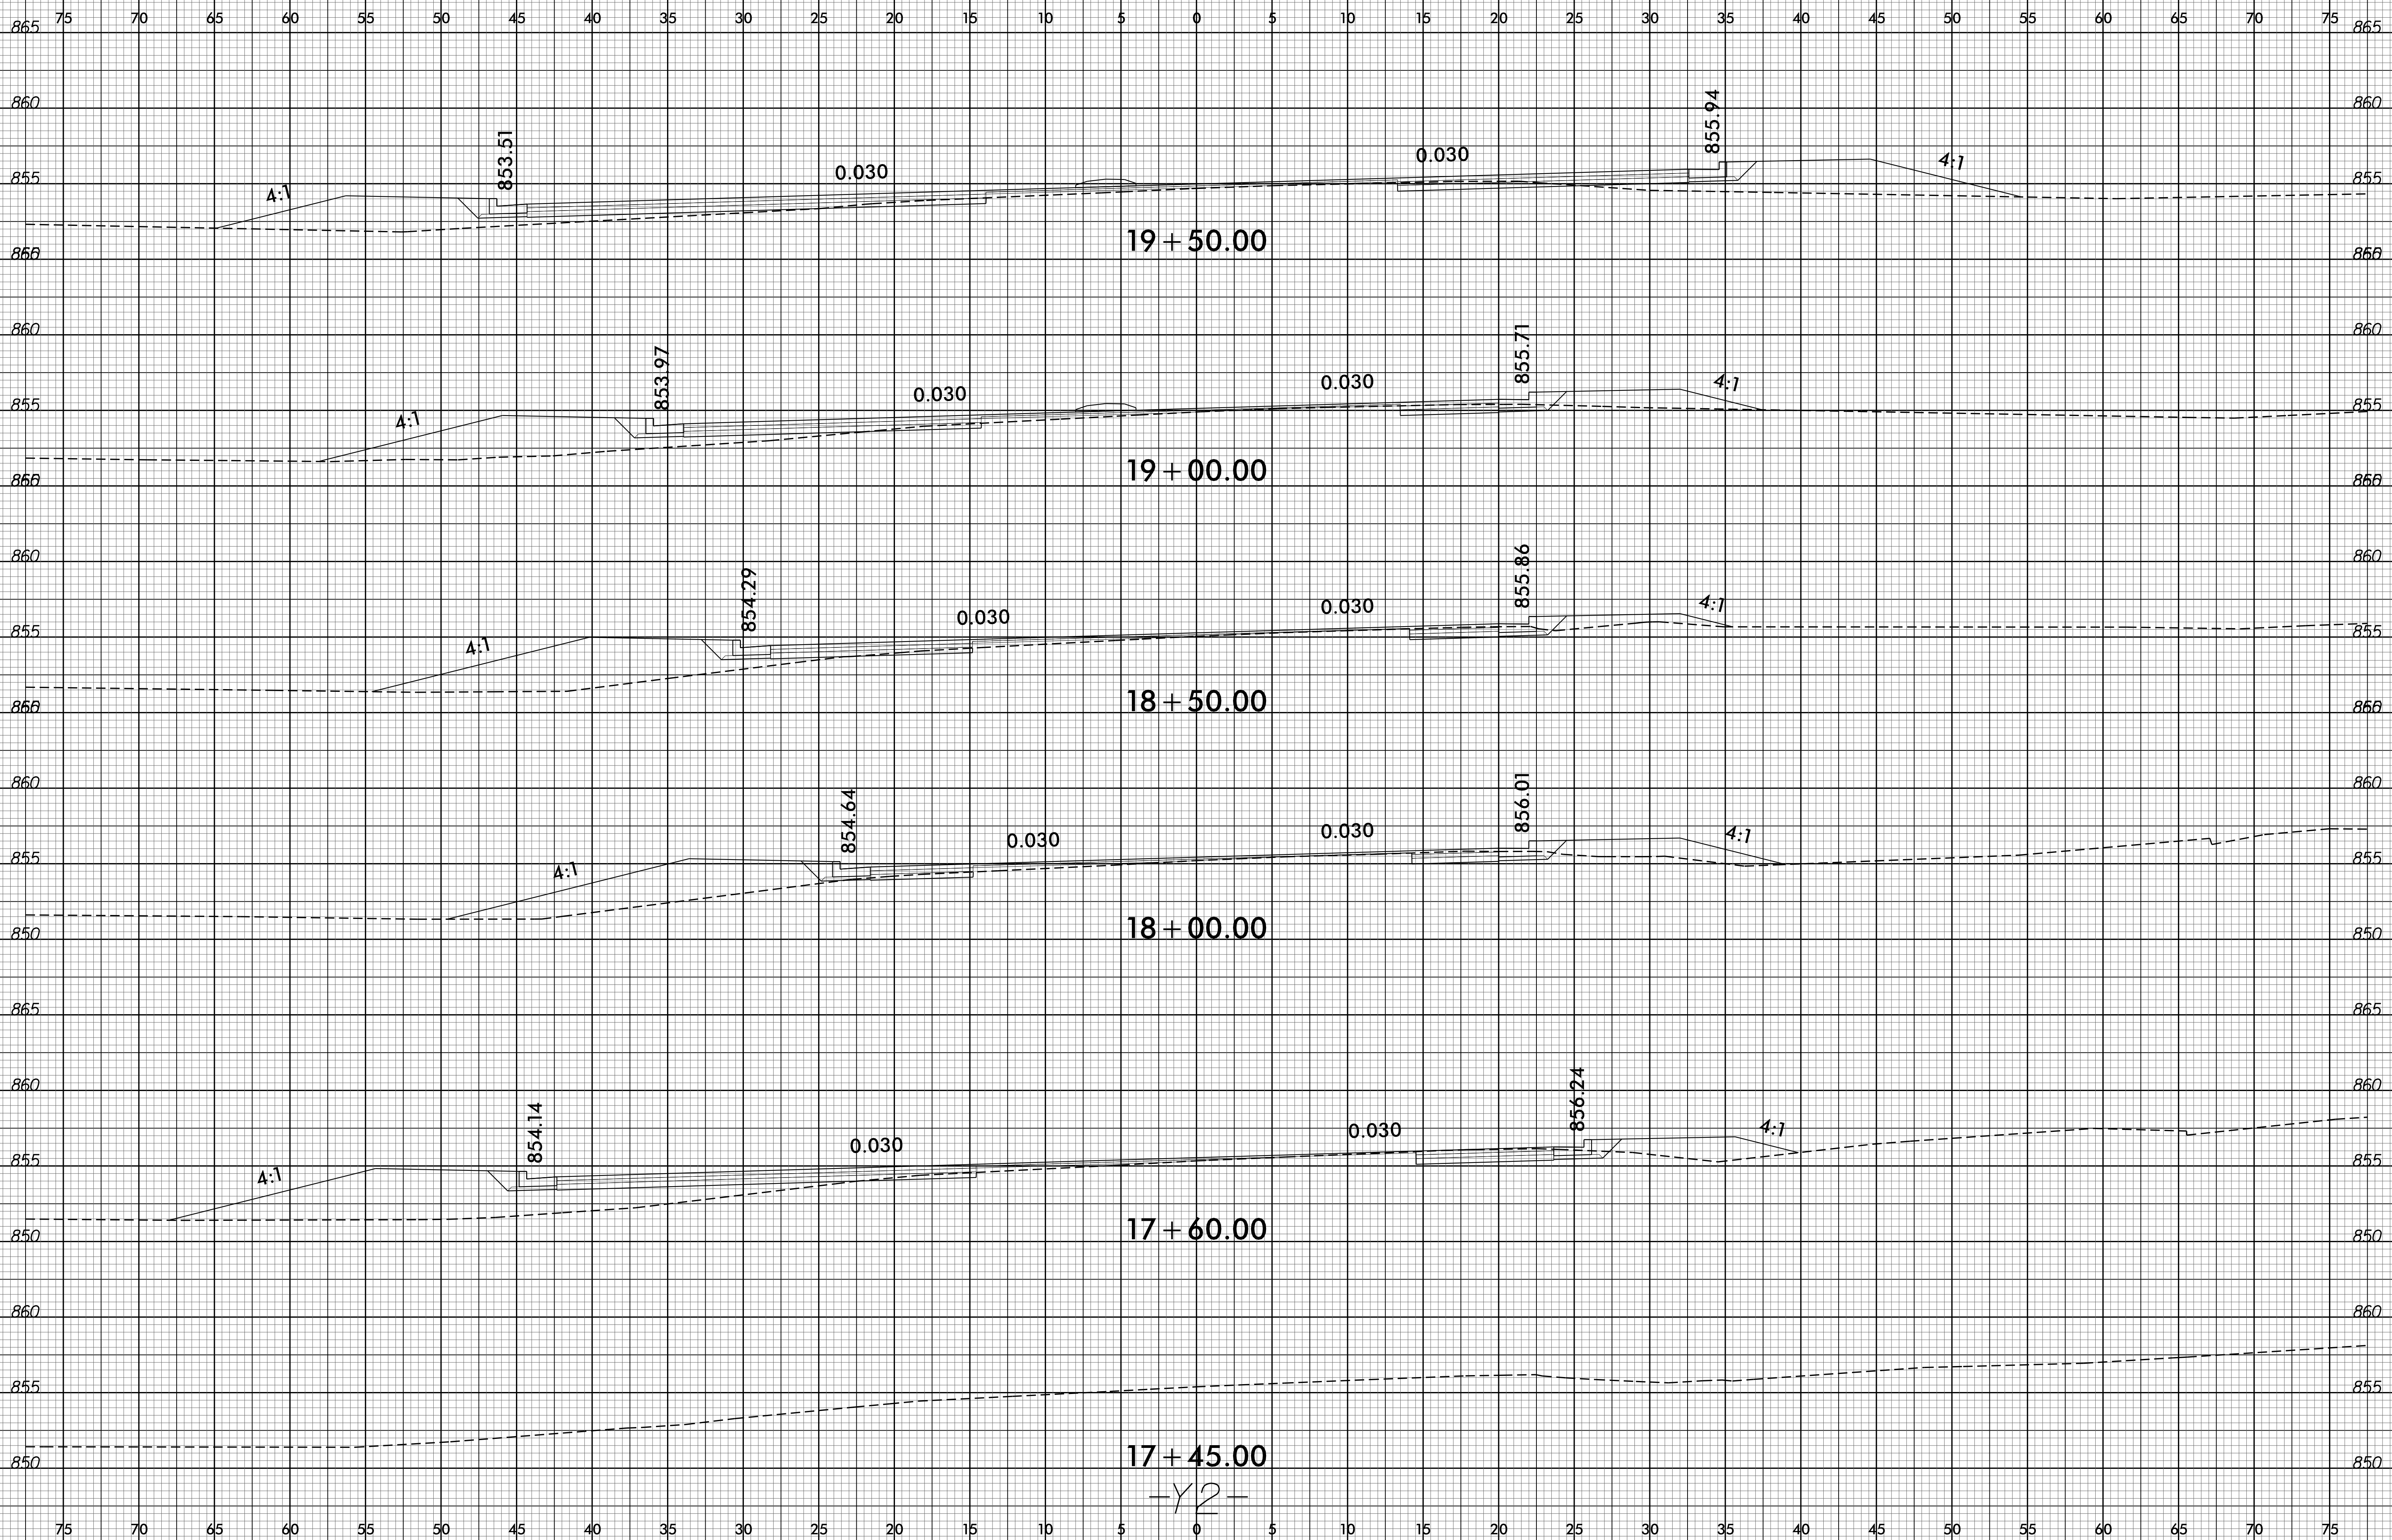

13-JAN-2015 16:05  
R:\P09\gwa\XSC\U-5305\_Rdy\_xpl\_Y2.dgn  
\$\$\$\$USERNAME\$\$\$\$

17+45.00  
-Y2-