


8/23/99

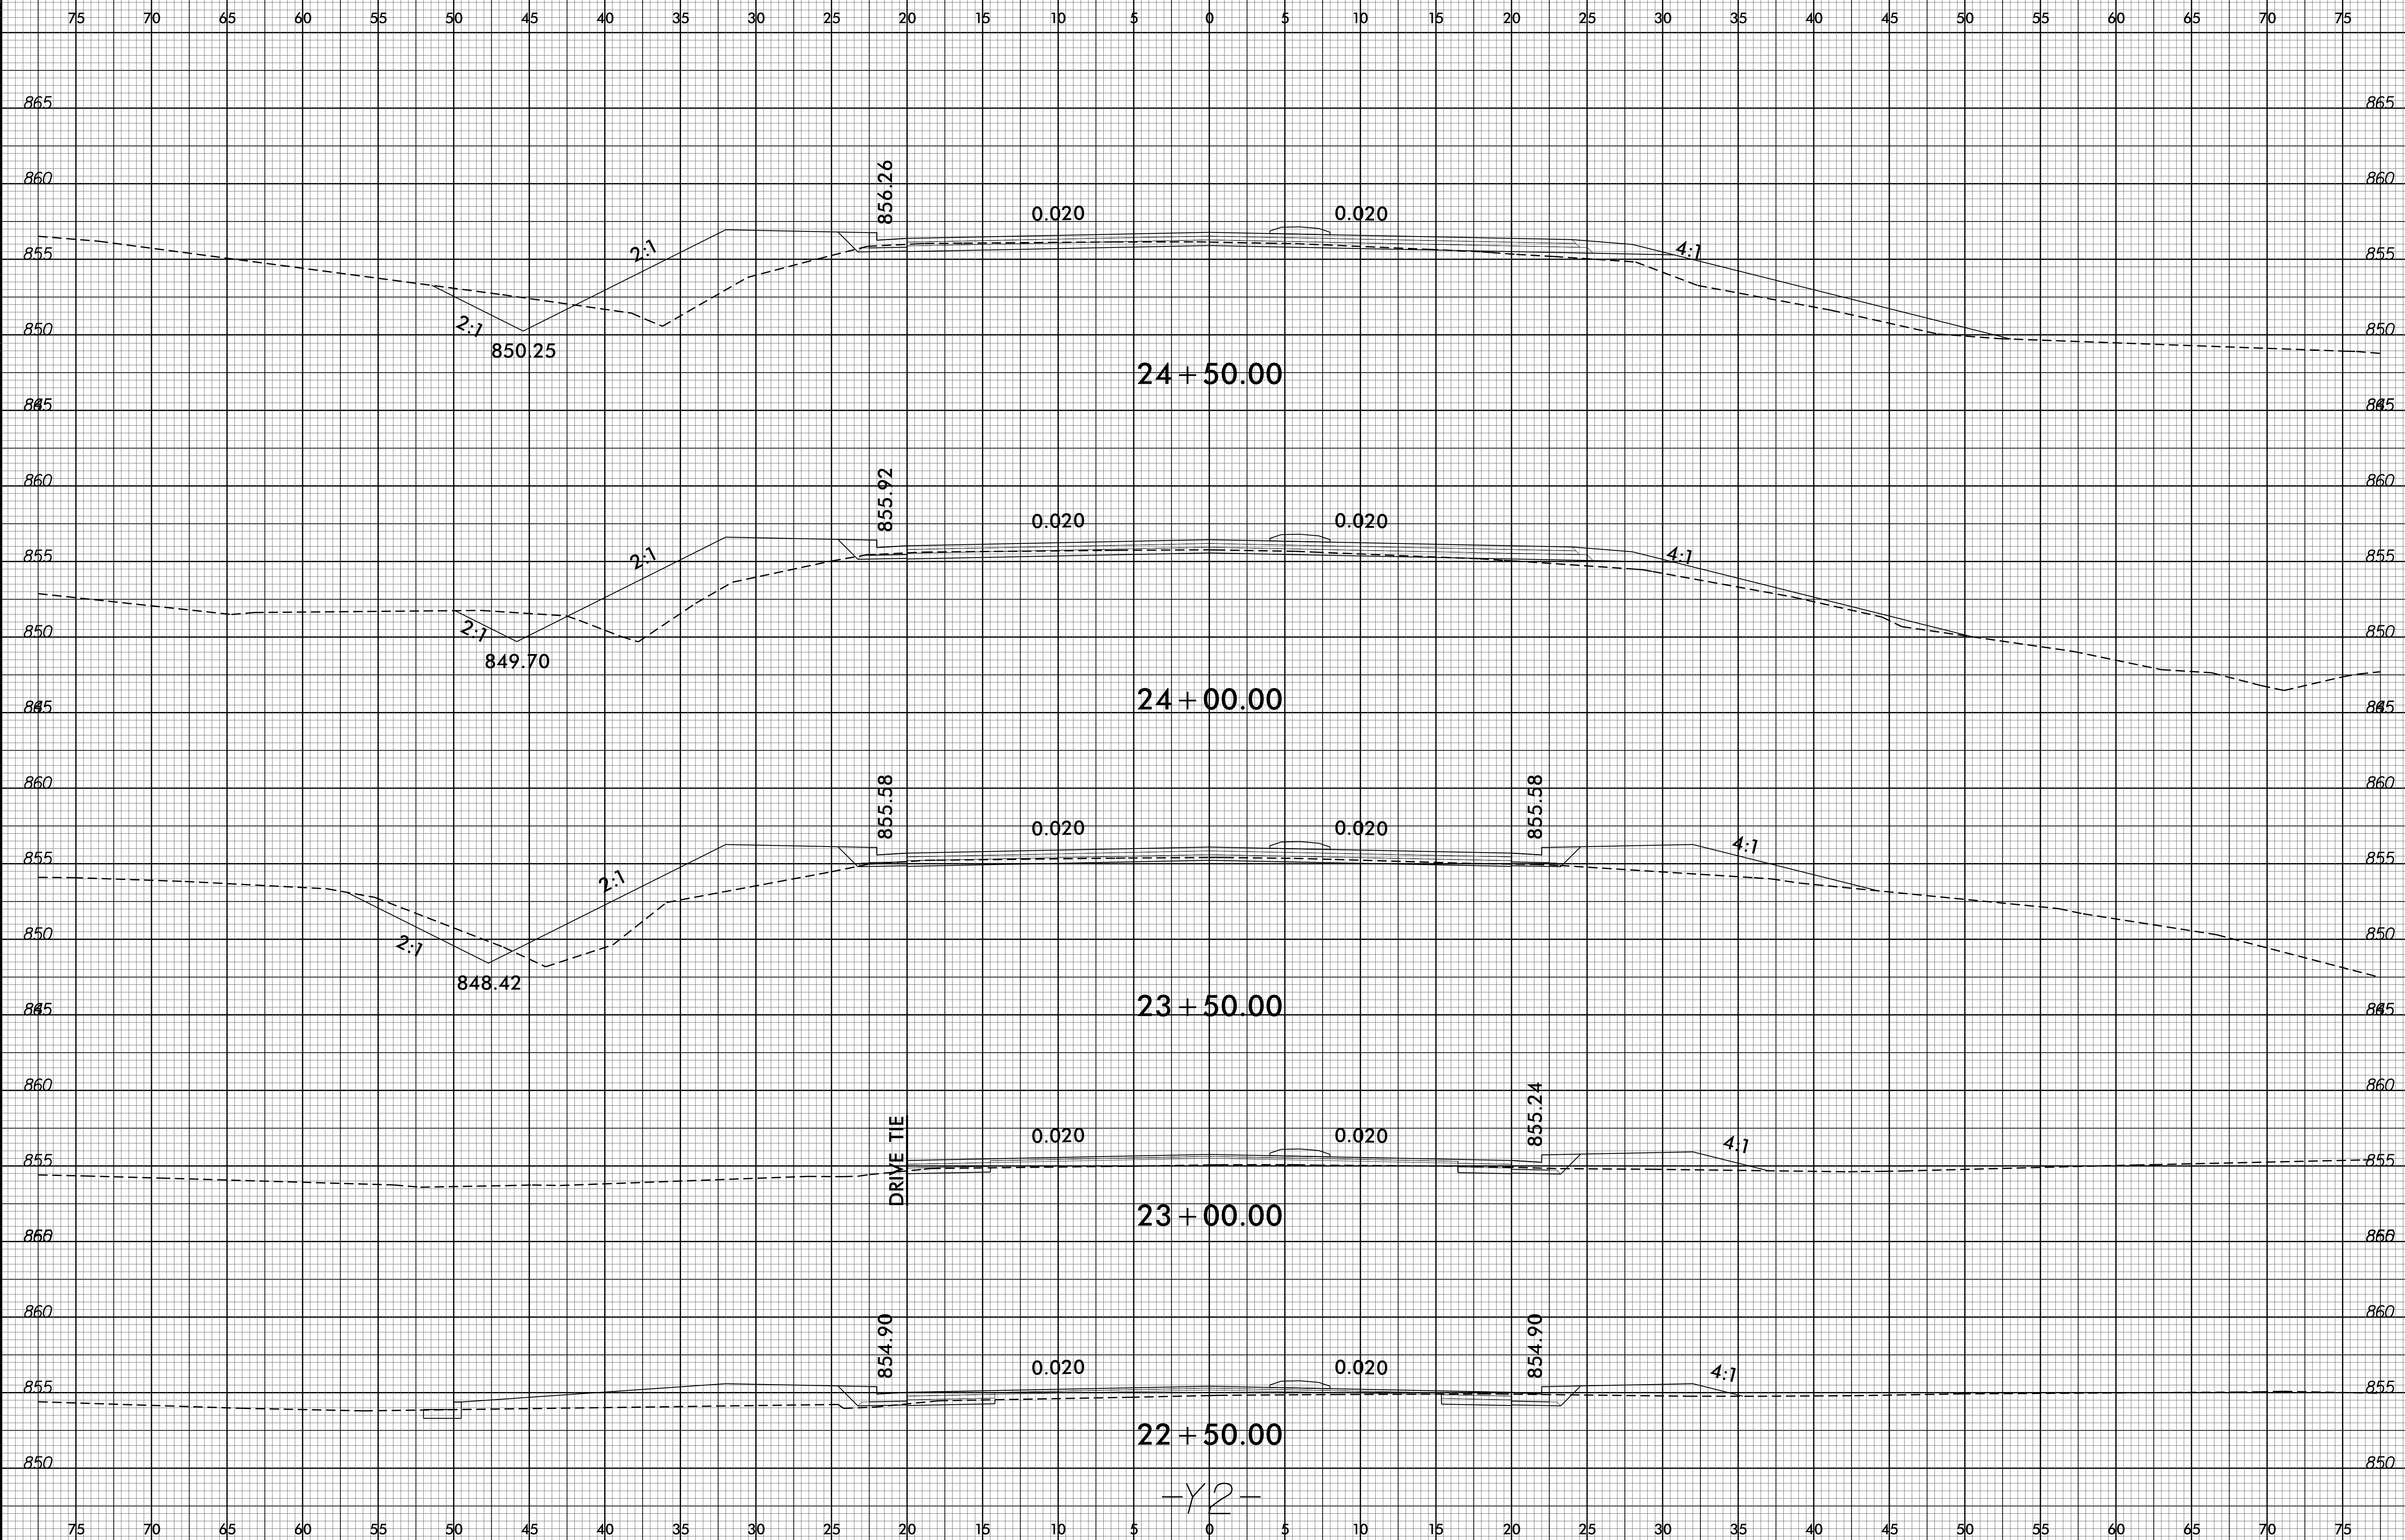

PROJ. REFERENCE NO.  
U-5305

SHEET NO.  
X-20



13-JAN-2015 16:05  
R:\P000000\XSC\U-5305\_Rdy\_xp1\_Y2.dgn  
\$\$\$\$\$USERNAME\$\$\$\$\$