


8/23/99



PROJ. REFERENCE NO.  
U-5305

SHEET NO.  
X-21

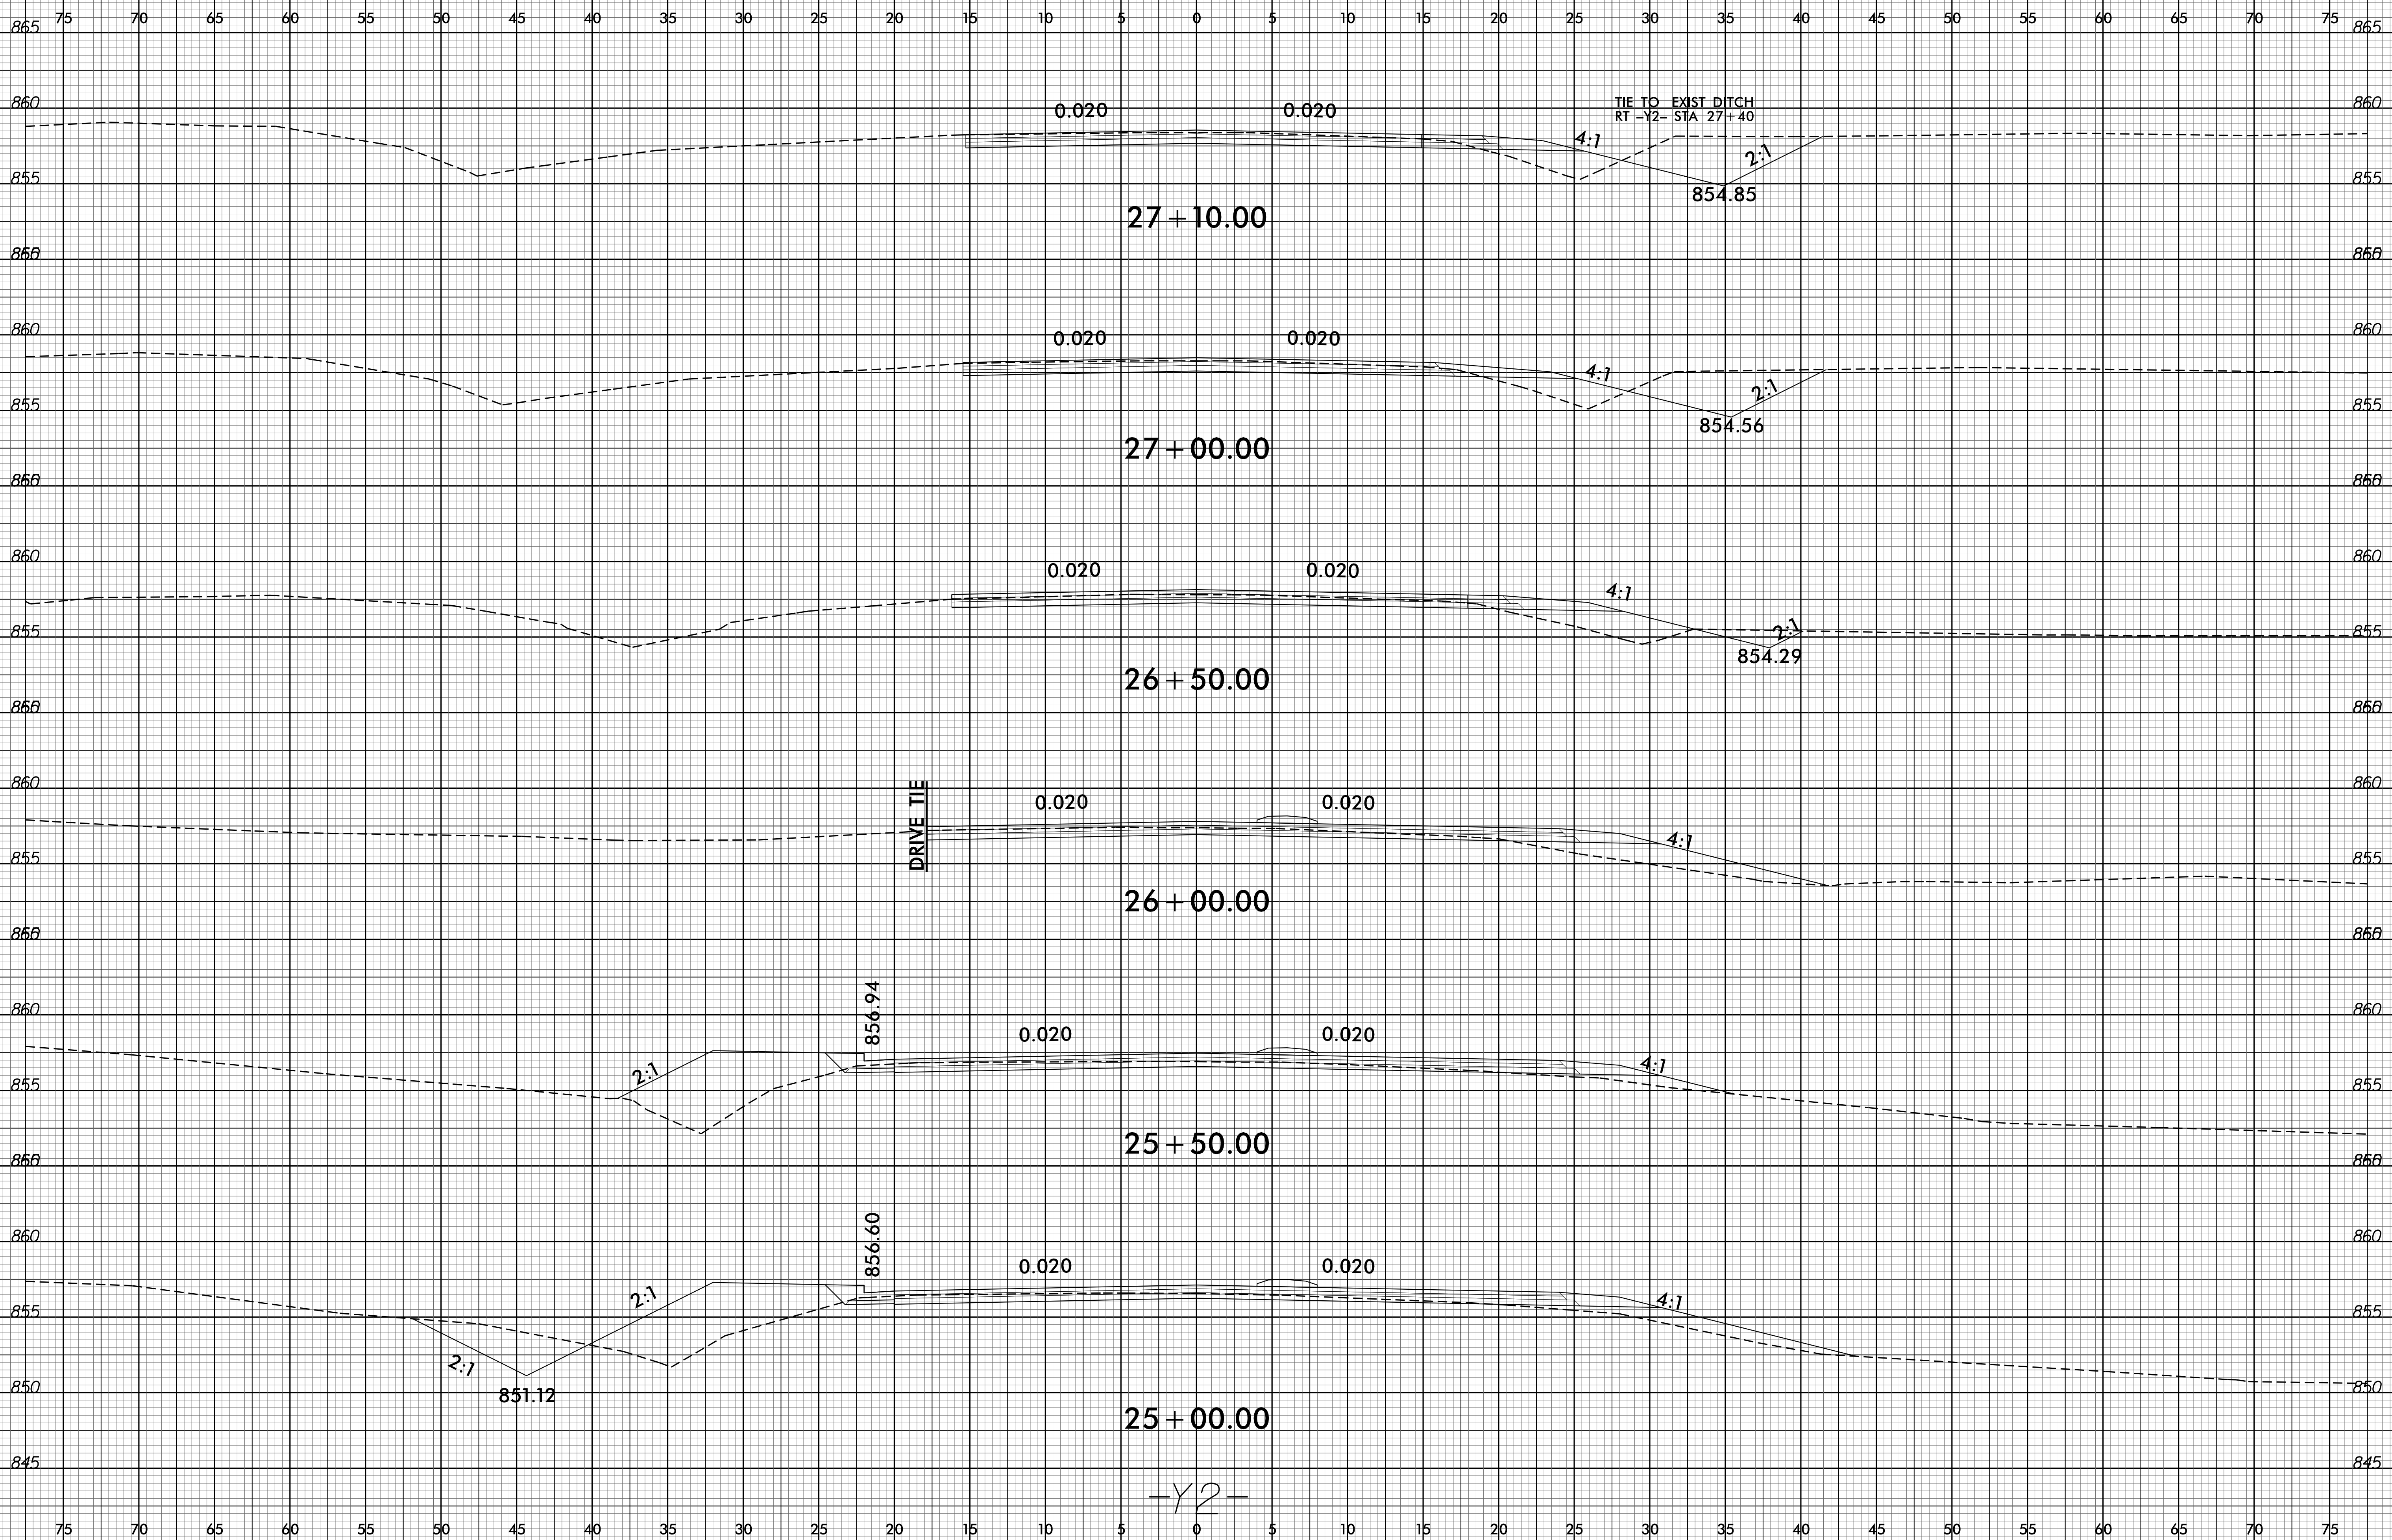

13-JAN-2015 16:05  
R:\P00\g04\XSC\U-5305\_Rdy\_xpl\_Y2.dgn  
\$\$\$\$\$USERNAME\$\$\$\$\$