


8/23/99



PROJ. REFERENCE NO.
U-5305

SHEET NO.
X-23

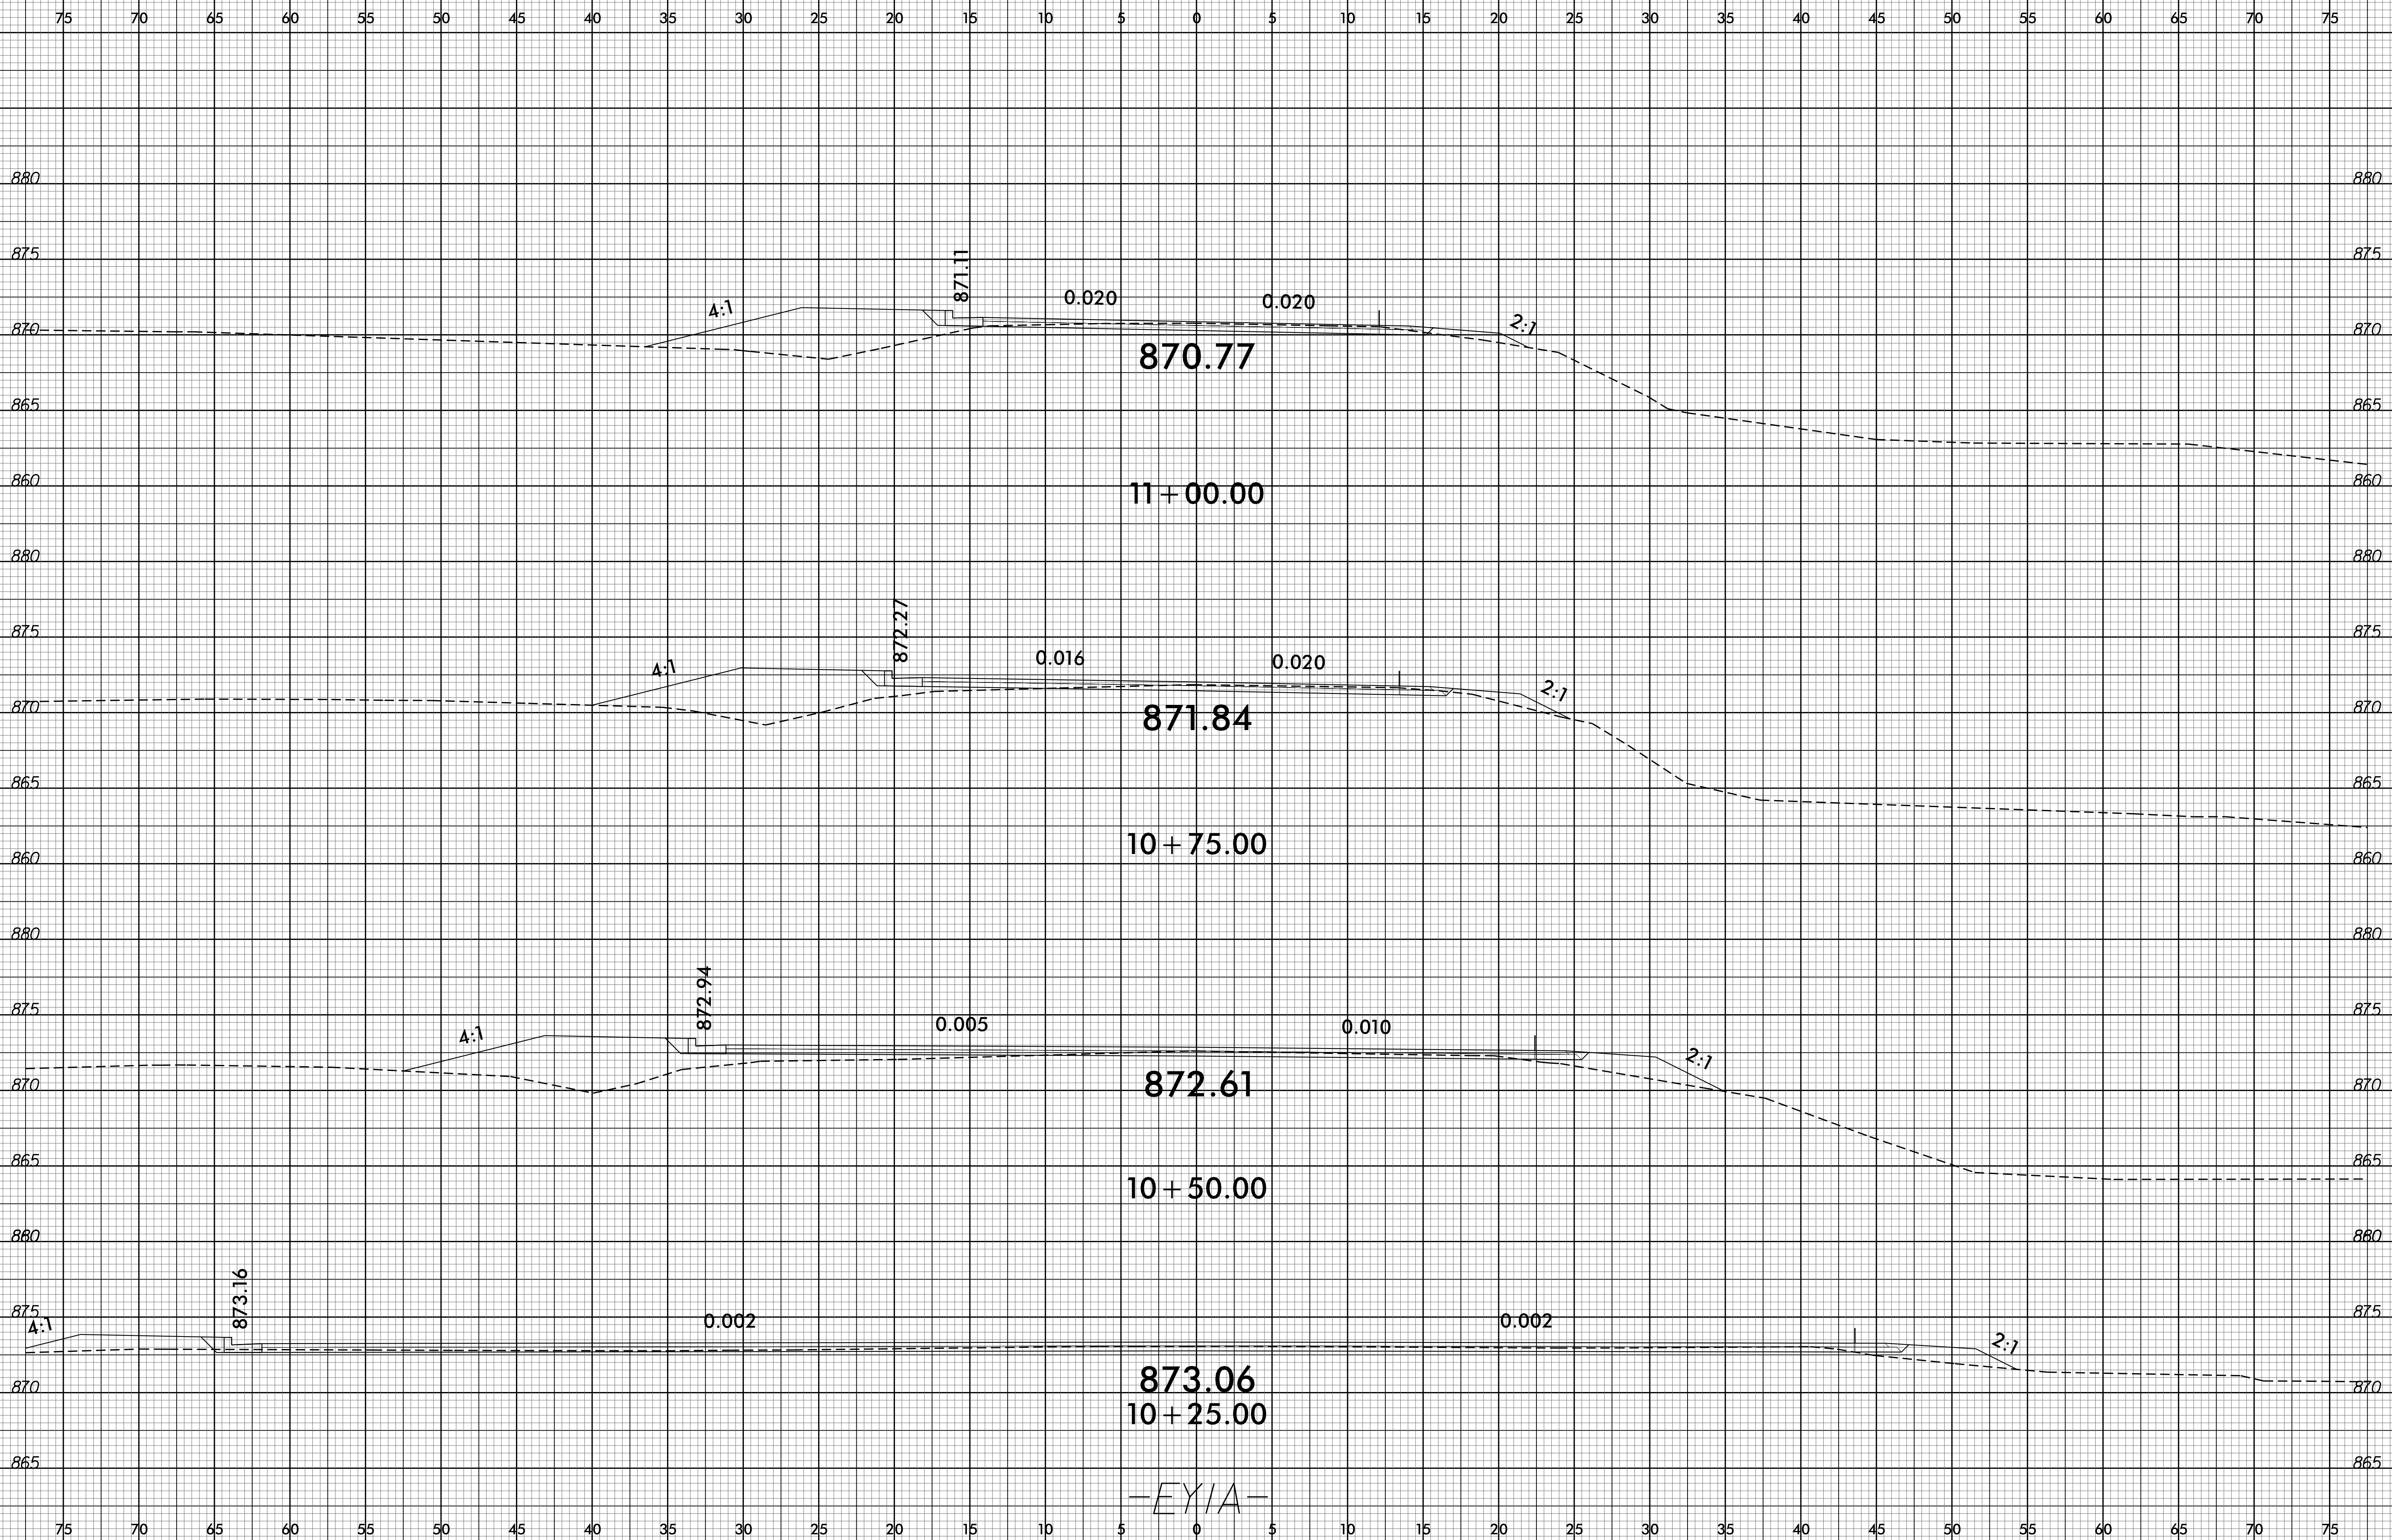

-EYIA-

13-JAN-2015 15:05
R:\Program\XSC\U-5305_Rdy_xpl_EYIA.dgn
\$\$\$\$\$USERNAME\$\$\$\$\$