


8/23/99

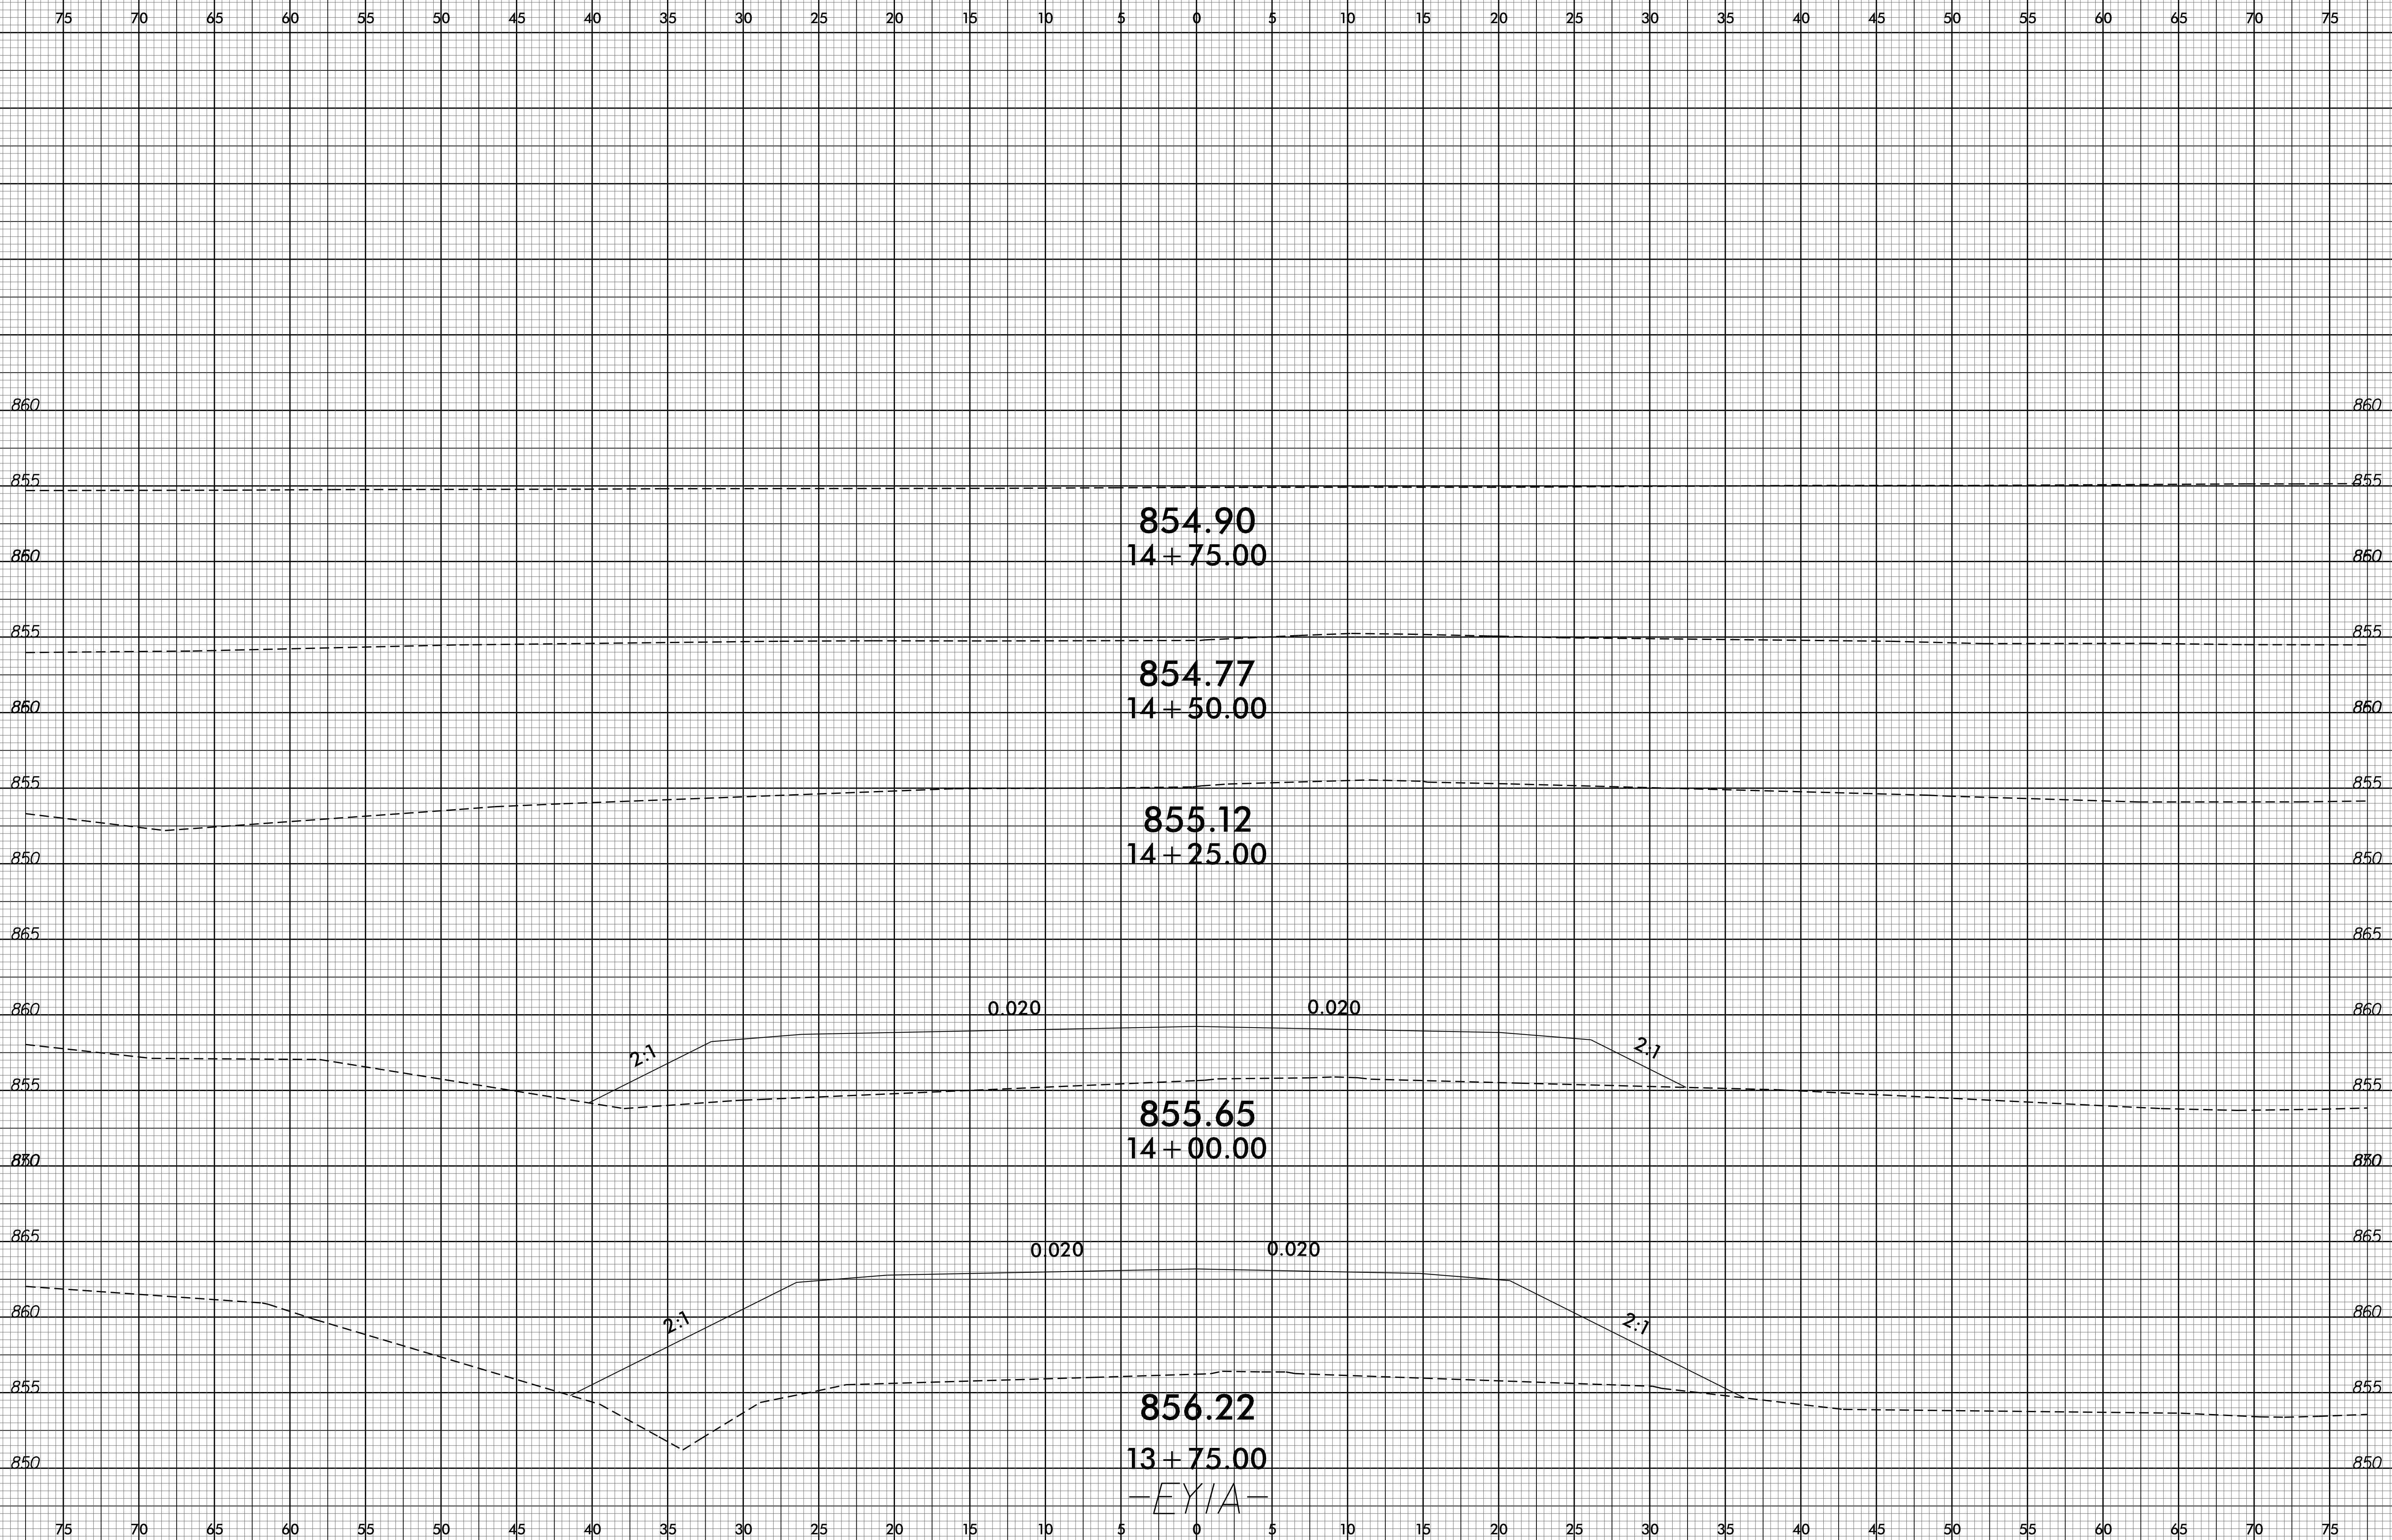

13-JAN-2015 15:05
R:\P001\XSC\U-5305_Rdy_xpl_LEYIA.dgn
\$\$\$\$USERNAME\$\$\$\$