


-L- STA 15+50


MESSAGE NO. 1	MESSAGE NO. 2
RIGHT LANE CLOSED	MERGE LEFT

CHANGEABLE MESSAGE SIGN

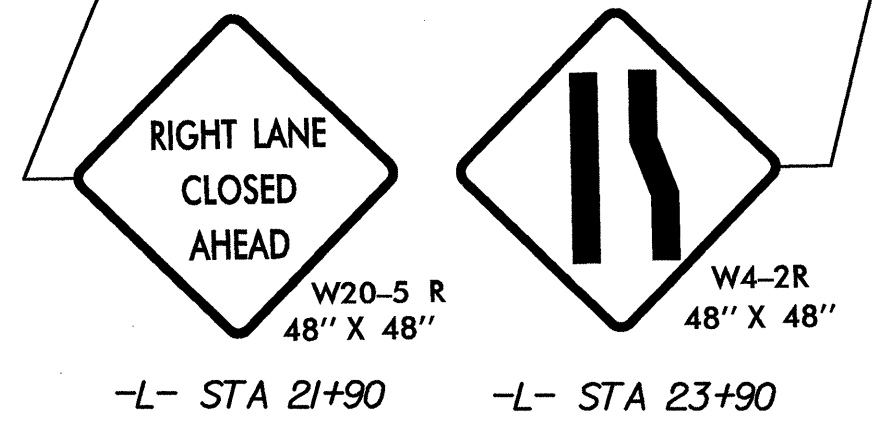

MATCH LINE -L- STA 24+00 (SHEET TCP-9AB)

K:\RAL_Roadway\01746003 (Berkeley Blvd)\Plan\TCP\01746003_top.dgn

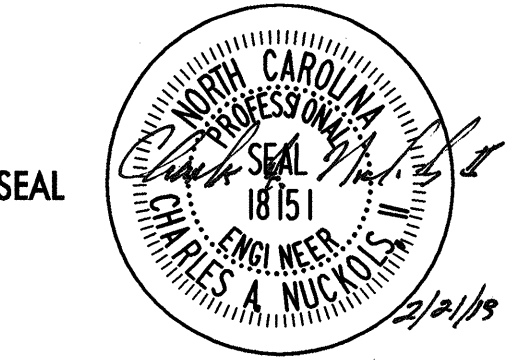APPROVED: _____	DATE: _____
	
TRAFFIC CONTROL PLAN PHASE II	
SCALE: 1" = 50'	REVISIONS
DATE: 09-26-11	
DWG. BY: DAS	
DESIGN BY: JJP	
REVIEWED BY: CAN	CADD FILE