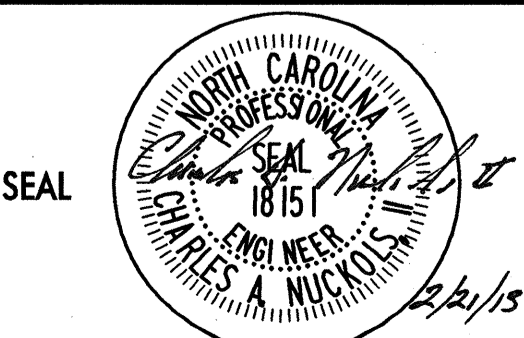


WHILE MAINTAINING ACCESS TO ALL INTERSECTING ROADS AND DRIVEWAYS, CONTINUE PLACEMENT OF DRUMS 3' OFF OF EXISTING EDGE LINE ON WEST SIDE OF BERKELEY BLVD FROM -L- STA 52+00 TO -L- STA 71+25 FOR THE DURATION OF PHASE II TRAFFIC PATTERN

K:\RAL\_Roadway\01746003 (Berkeley Blvd)\Plan\TCP\01746003\_top\_10.dgn

|   |             |
|---|-------------|
| APPROVED: _____   | DATE: _____ |
|  |             |
| <b>TRAFFIC CONTROL PLAN PHASE II</b>  |             |
| SCALE: 1" = 50'   | REVISIONS   |
| DATE: 09-26-11  |             |
| DWG. BY: DAS  |             |
| DESIGN BY: JJP  |             |
| REVIEWED BY: CAN  | CADD FILE   |