
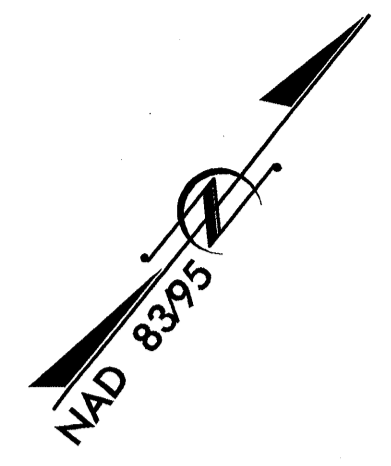


END STATE SIGNING & PAVEMENT MARKING PROJECT U-3609A  
-L- STA 71+75.00

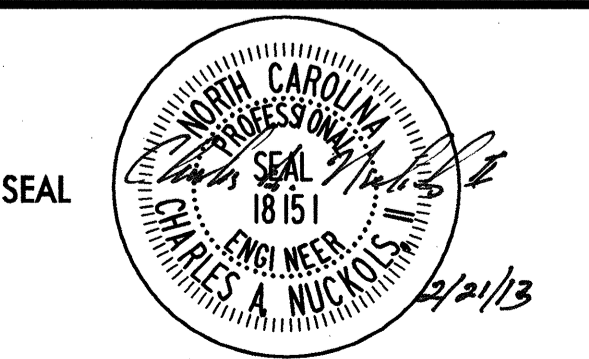

K:\PAL\_Roadway\01746003 (Berkeley Blvd)\Plan\TFC\01746003\_PM\_4.dgn  
2/21/2013

APPROVED: _____	DATE: _____	<b>PAVEMENT MARKING AND SIGNING PLAN</b>
		
SCALE: 1" = 50'	REVISIONS	
DATE: 06-11-12		
DWG. BY: DAS		
DESIGN BY: JJP		
REVIEWED BY: CAN	CADD FILE	