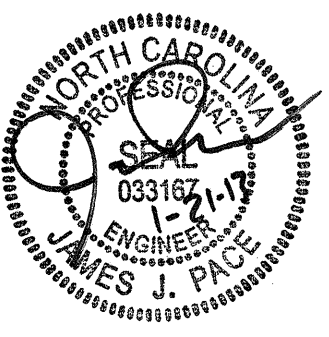



DIVISION OF HIGHWAYS
STATE OF NORTH CAROLINA

PROJECT REFERENCE NO. U-3609A	SHEET NO. EC-3
ROADWAY DESIGN ENGINEER	HYDRAULICS ENGINEER
	

SOIL STABILIZATION SUMMARY SHEET

MATTING FOR EROSION CONTROL

PERMANENT SOIL REINFORCEMENT MAT

CONST SHEET NO.	LINE	FROM STATION	TO STATION	SIDE	ESTIMATE (SY)
5	-Y2-	12+00	12+35	RT	20
5	-Y2-	11+50	12+05.98	LT	30
5	-Y2-	11+36.98	12+00	RT	30
7	-Y3-	11+58.94	12+40	RT	40
8	-Y5-	11+39.66	12+39.14	RT	50
8	-Y5-	11+36.66	12+39.85	LT	50
9	-Y7-	11+51.35	12+40	RT	40
5	-L- BASIN	35+00		LT	700
			SUBTOTAL		960
	MISCELLANEOUS MATTING TO BE INSTALLED AS DIRECTED BY THE ENGINEER				600
			TOTAL		1650
			SAY		1700

CONST SHEET NO.	LINE	FROM STATION	TO STATION	SIDE	ESTIMATE (SY)
5	-L-	33+73	35+64	LT	800
			SUBTOTAL		800
			ADDITIONAL PSRM TO BE INSTALLED		135
			TOTAL		935
			SAY		1000