


**LOGICAL I/O PROCESSOR PROGRAMMING DETAIL
TO PRODUCE SPECIAL FYA-PPLT SIGNAL SEQUENCE**

(program controller as shown below)

- FROM MAIN MENU PRESS '2' (PHASE CONTROL), THEN '1' (PHASE CONTROL FUNCTIONS). SCROLL TO THE BOTTOM OF THE MENU AND ENABLE ACT LOGIC COMMANDS 1, 2, 3, 4, 5 AND 6.
- FROM MAIN MENU PRESS '6' (OUTPUTS), THEN '3' (LOGICAL I/O PROCESSOR).

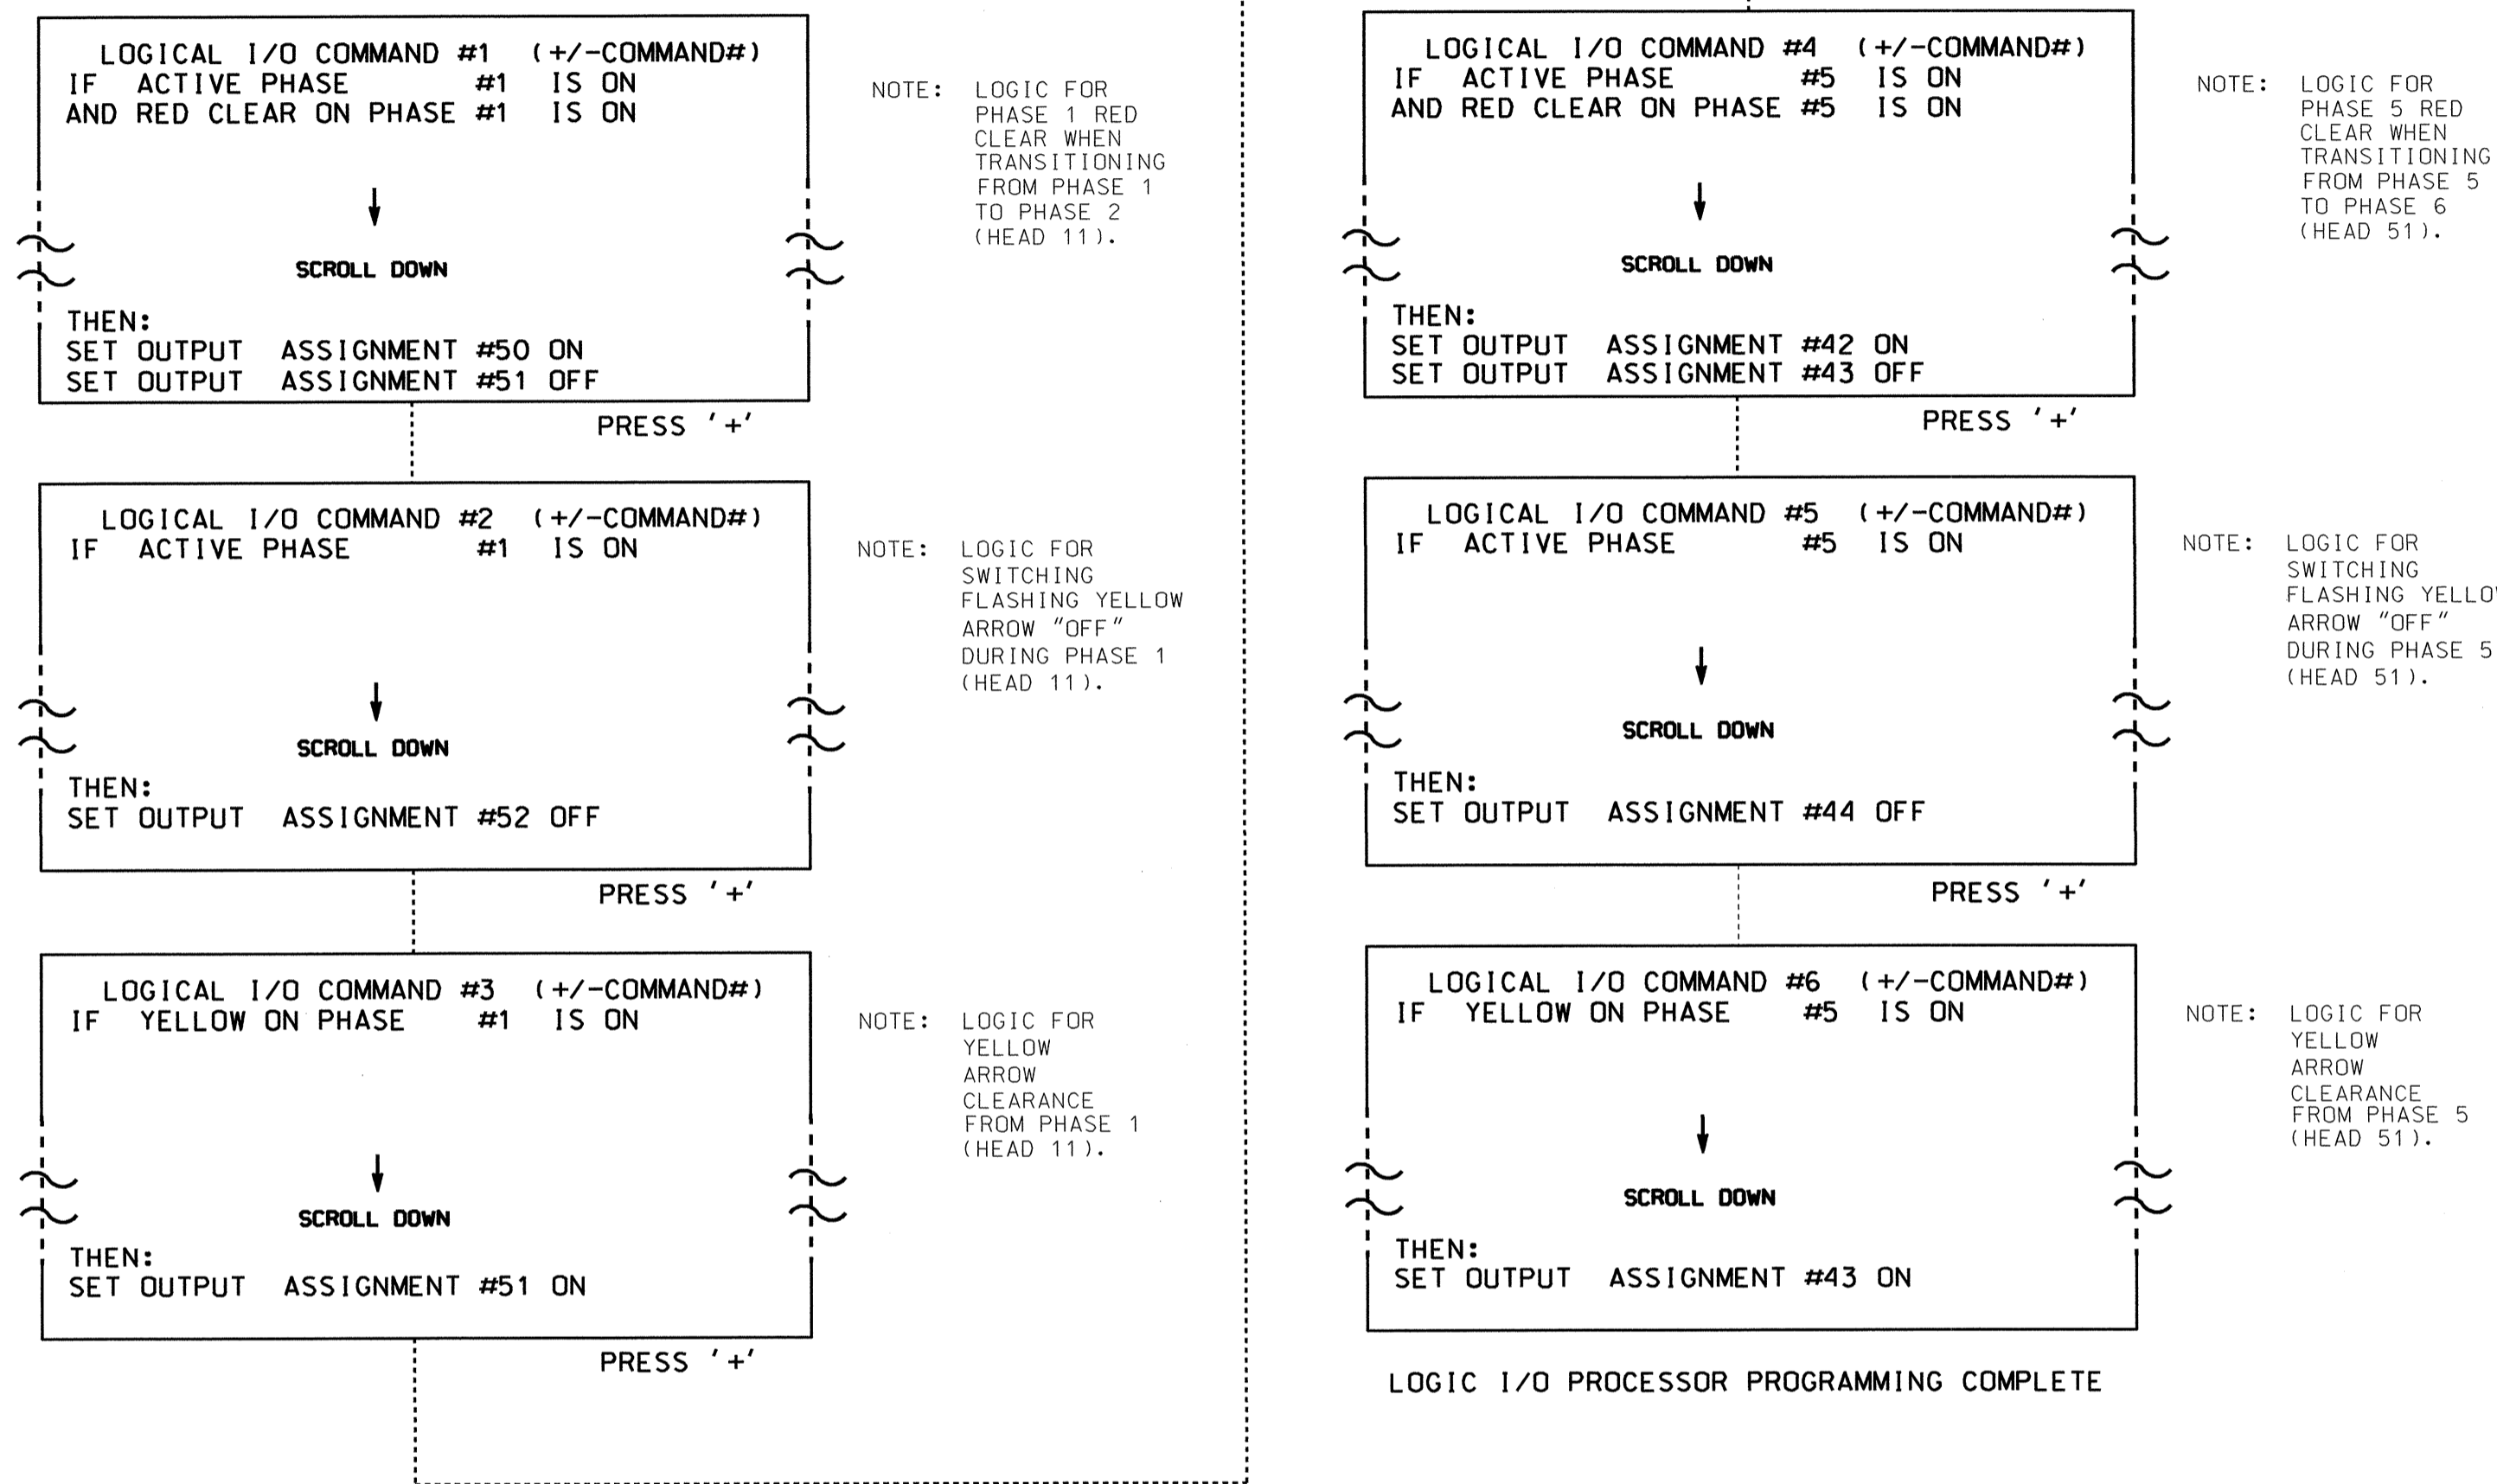

OUTPUT REFERENCE SCHEDULE

OUTPUT 42 = Overlap C Red
OUTPUT 43 = Overlap C Yellow
OUTPUT 44 = Overlap C Green
OUTPUT 50 = Overlap A Red
OUTPUT 51 = Overlap A Yellow
OUTPUT 52 = Overlap A Green

OVERLAP PROGRAMMING DETAIL

(program controller as shown below)

FROM MAIN MENU PRESS '8' (OVERLAPS), THEN '1' (VEHICLE OVERLAP SETTINGS).

PAGE 1: VEHICLE OVERLAP 'A' SETTINGS
 PHASE: 12345678910111213141516
 VEH OVL PARENTS: XX
 VEH OVL NOT VEH:
 VEH OVL NOT PED:
 VEH OVL GRN EXT:
 STARTUP COLOR: _ RED _ YELLOW _ GREEN
 FLASH COLORS: _ RED _ YELLOW X GREEN ← NOTICE GREEN FLASH
 SELECT VEHICLE OVERLAP OPTIONS: (Y/N)
 FLASH YELLOW IN CONTROLLER FLASH?...Y
 GREEN EXTENSION (0-255 SEC)...0.0
 YELLOW CLEAR (0=PARENT,3-25.5 SEC)...0.0
 RED CLEAR (0=PARENT,0.1-25.5 SEC)...0.0
 OUTPUT AS PHASE # (0=NONE, 1-16)...0
 PRESS '+' TWICE

PAGE 1: VEHICLE OVERLAP 'C' SETTINGS
 PHASE: 12345678910111213141516
 VEH OVL PARENTS: XX
 VEH OVL NOT VEH:
 VEH OVL NOT PED:
 VEH OVL GRN EXT:
 STARTUP COLOR: _ RED _ YELLOW _ GREEN
 FLASH COLORS: _ RED _ YELLOW X GREEN ← NOTICE GREEN FLASH
 SELECT VEHICLE OVERLAP OPTIONS: (Y/N)
 FLASH YELLOW IN CONTROLLER FLASH?...Y
 GREEN EXTENSION (0-255 SEC)...0.0
 YELLOW CLEAR (0=PARENT,3-25.5 SEC)...0.0
 RED CLEAR (0=PARENT,0.1-25.5 SEC)...0.0
 OUTPUT AS PHASE # (0=NONE, 1-16)...0
 OVERLAP PROGRAMMING COMPLETE

THIS ELECTRICAL DETAIL IS FOR THE SIGNAL DESIGN: 04-1173
 DESIGNED: February 2012
 SEALED: 4/10/12
 REVISED: N/A

Signal Upgrade (Final) - Sheet 2 of 2

	ELECTRICAL AND PROGRAMMING DETAILS FOR: US 13 (Berkeley Boulevard) at Lowe's Drive/ Goldsboro Crossing Drive		
	Prepared In the Offices of: S. Armstrong 4/10/12	Division 4 Wayne County Goldsboro PLAN DATE: April 2012 REVIEWED BY: JRR PREPARED BY: S. Armstrong REVIEWED BY:	
Signature: <i>John T. Rowley</i> 4-10-12 Date: 4-10-12			SEAL INVENTORY NO. 04-1173

10-APR-2012 11:08 S:\13350\1173_Sig\13350\1173_Sig\1173_Sig_ele.dwg