


Kimley-Horn
and Associates, Inc.
P.O. BOX 33068
RALEIGH, N.C. 27636-3068

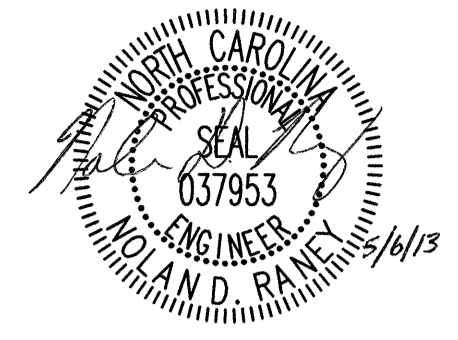


NAD 8395

-L- STA 14+67.00
BEGIN TIP PROJECT U-3609A

-L-
PI Sta 24+76.16
 $\Delta = 2'04''48.0''$ (LT)
 $D = 0'15''00.0''$
 $L = 832.00'$
 $T = 416.04'$
 $R = 22918.31'$
 $DS = 50$ MPH

MATCH LINE -L- STA 24+00 (SHEET UC-2)

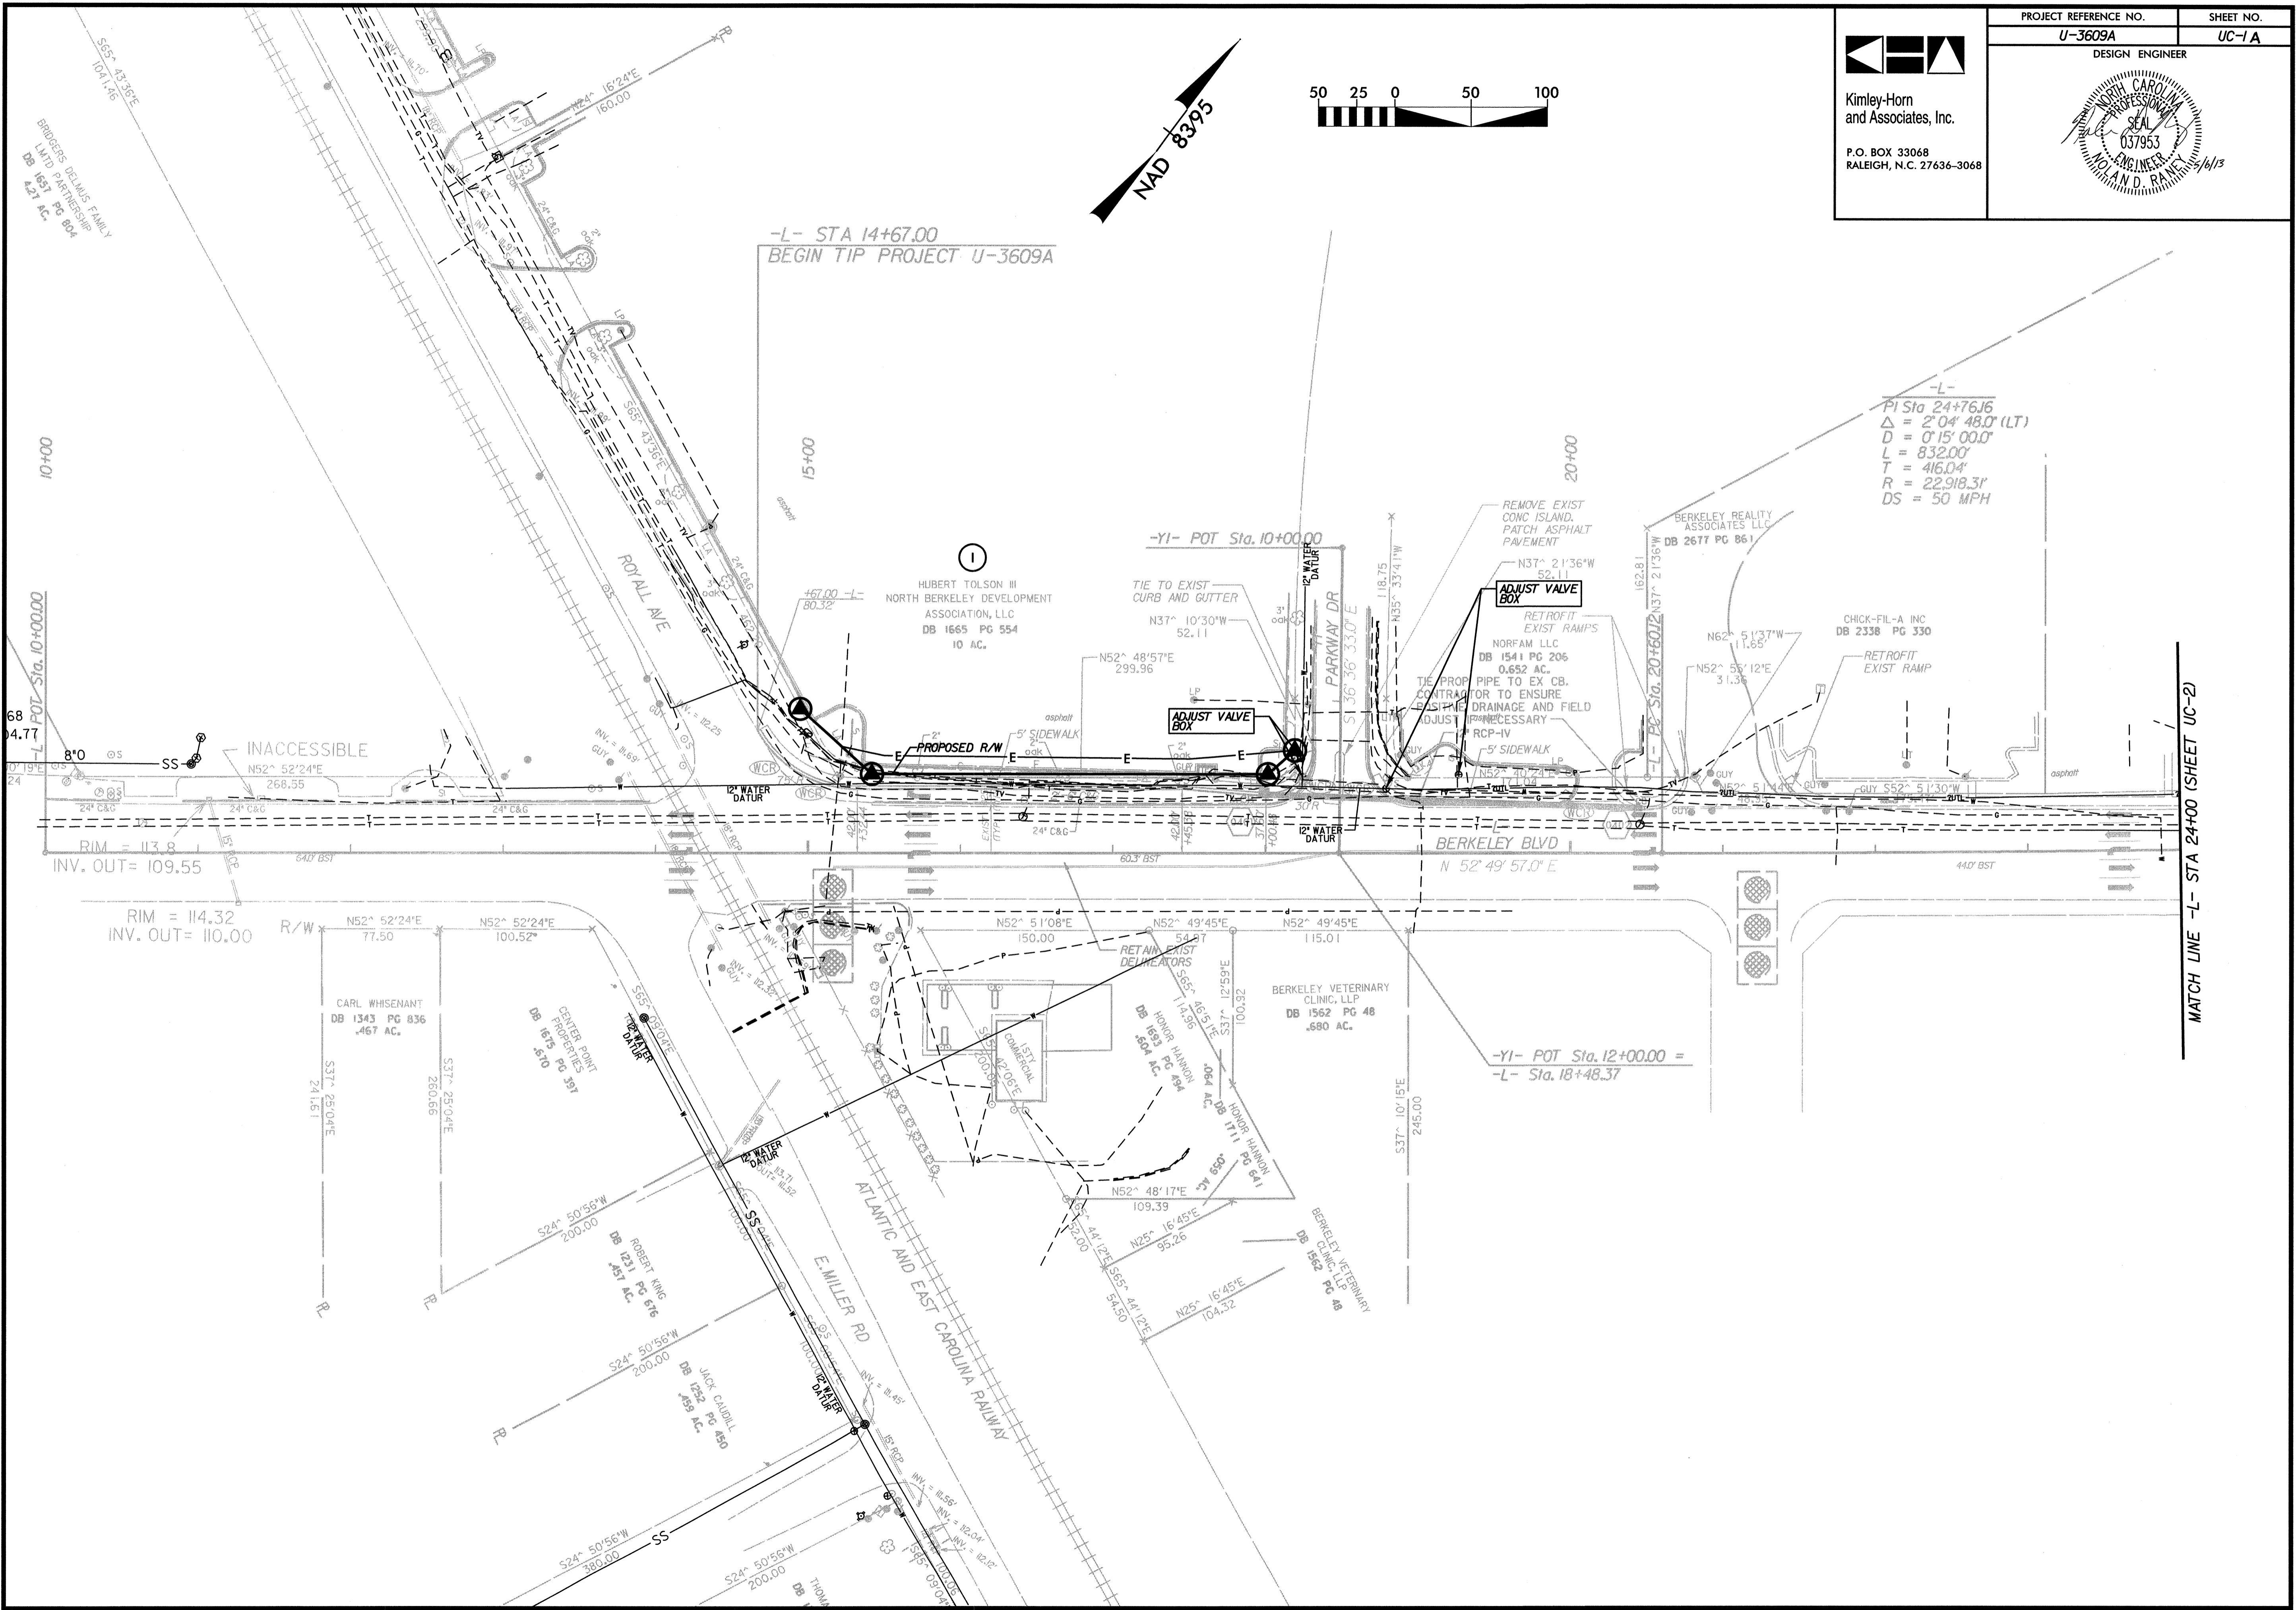

K:\PAL_Roadway\017-46003 - Berkeley Blvd\Plan\WaterSewer\017-46003_1.dgn

5/2/2013