


K:\VRAAL_Roadway\011746003 (Berkeley Blvd)\Plan\011746003_xpl_Y3.dgn
1/17/2013

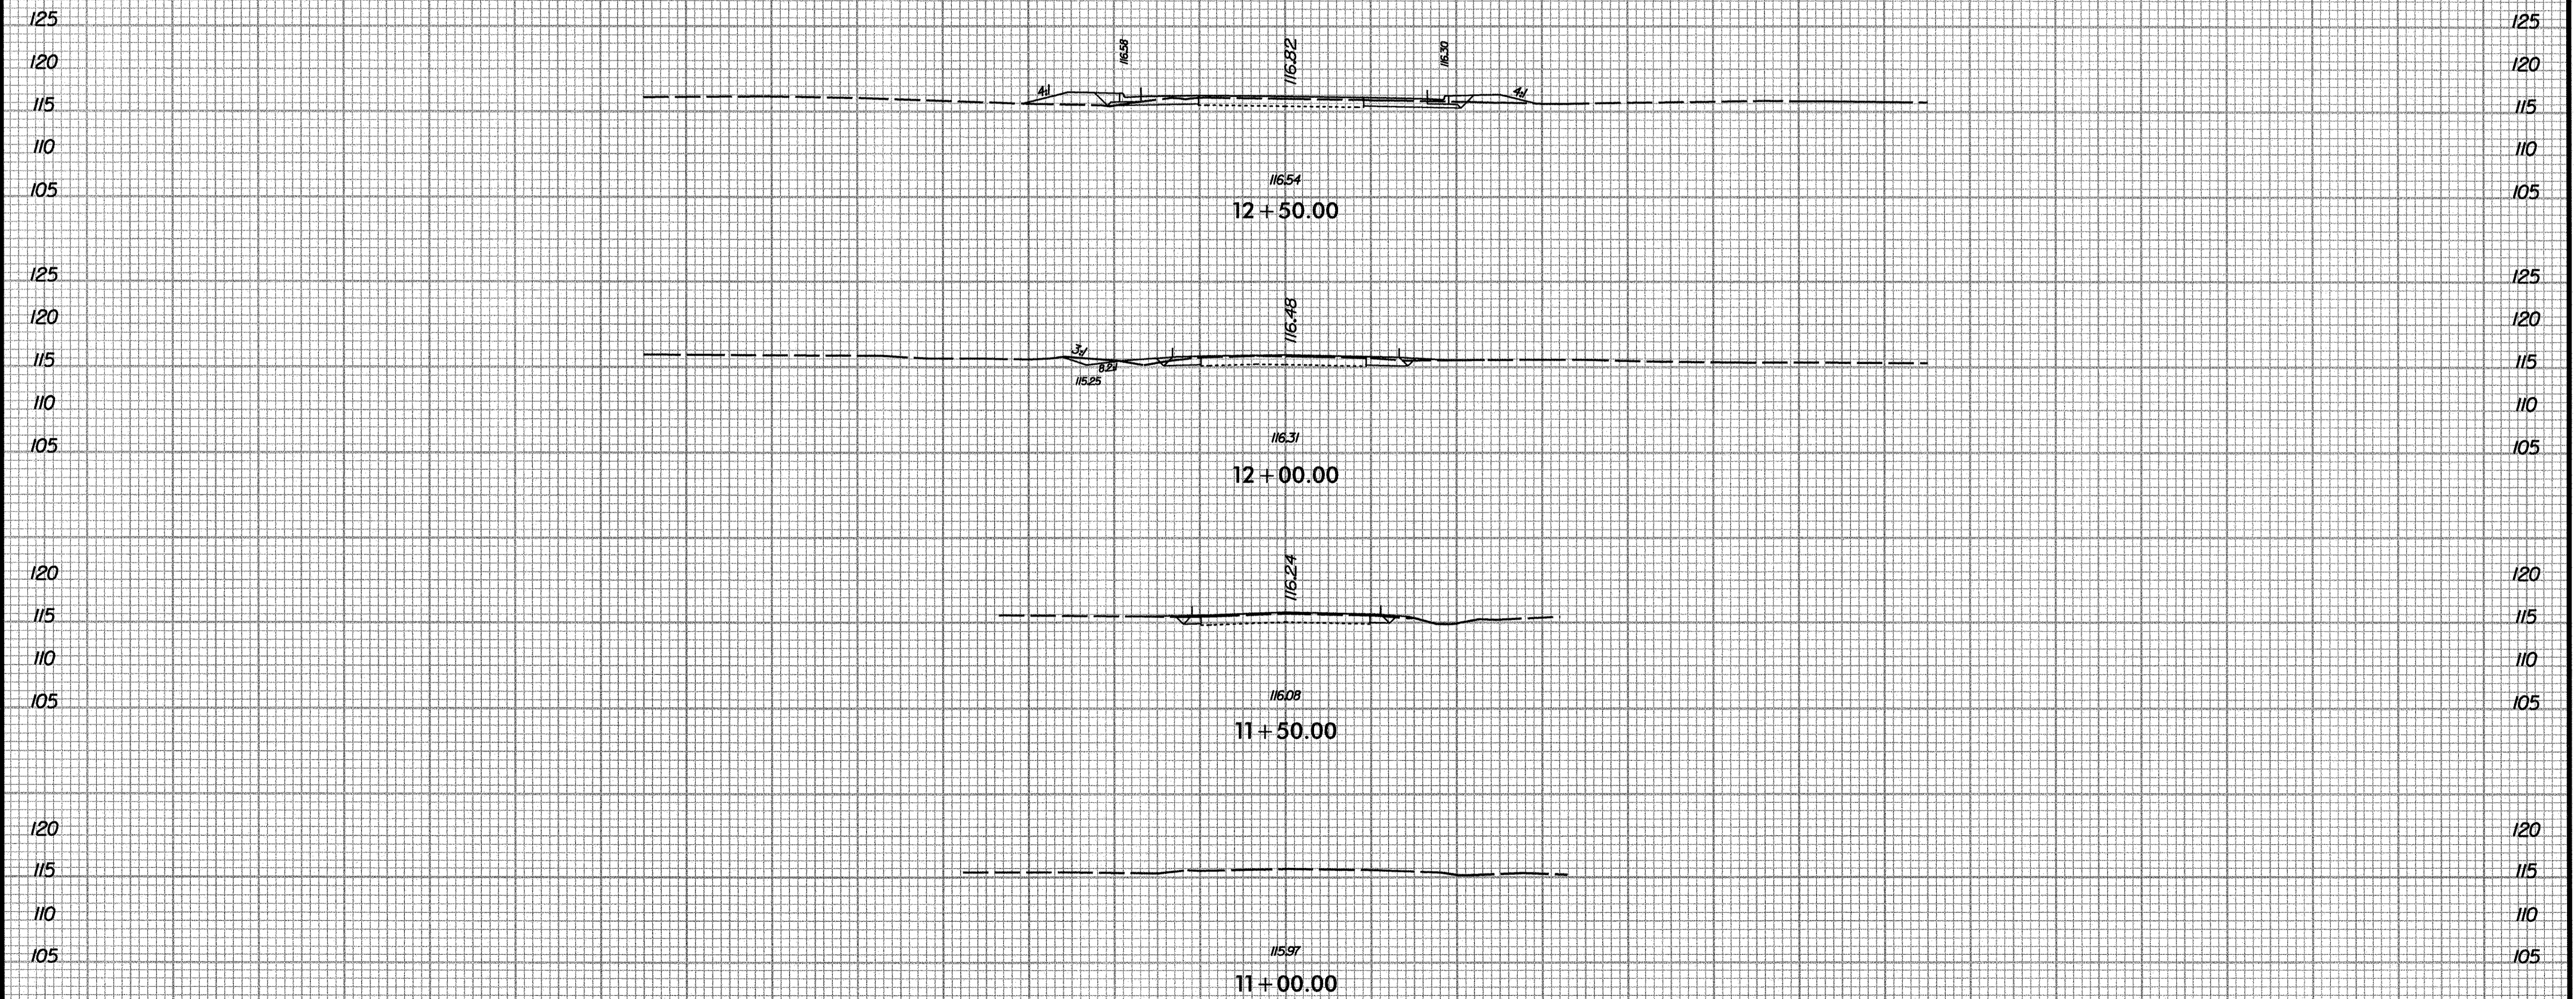

-Y3- E. LISA LANE

140 130 120 110 100 90 80 70 60 50 40 30 20 10 0 10 20 30 40 50 60 70 80 90 100 110 120 130 140