

145
140
135
130
125

145
140
135
130
125

140
135
130
125





140
135
130
125

145
140
135
130
125

145
140
135
130
125

140
135
130
125

140
135
130
125

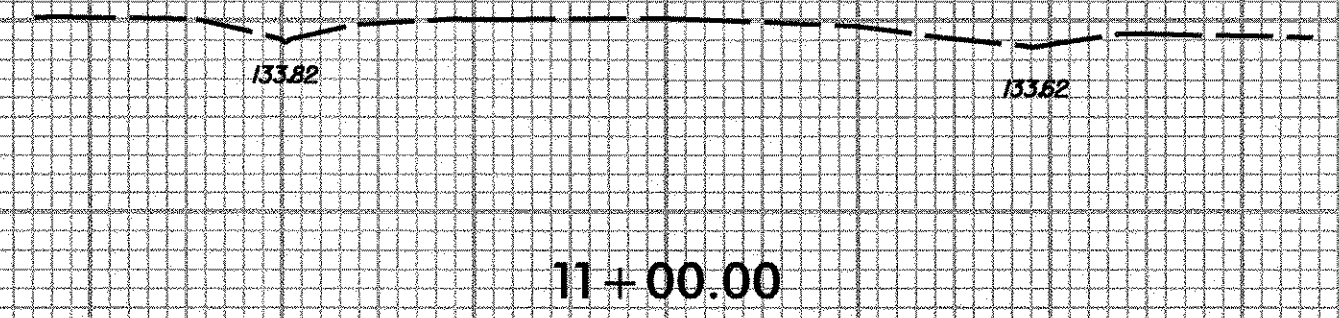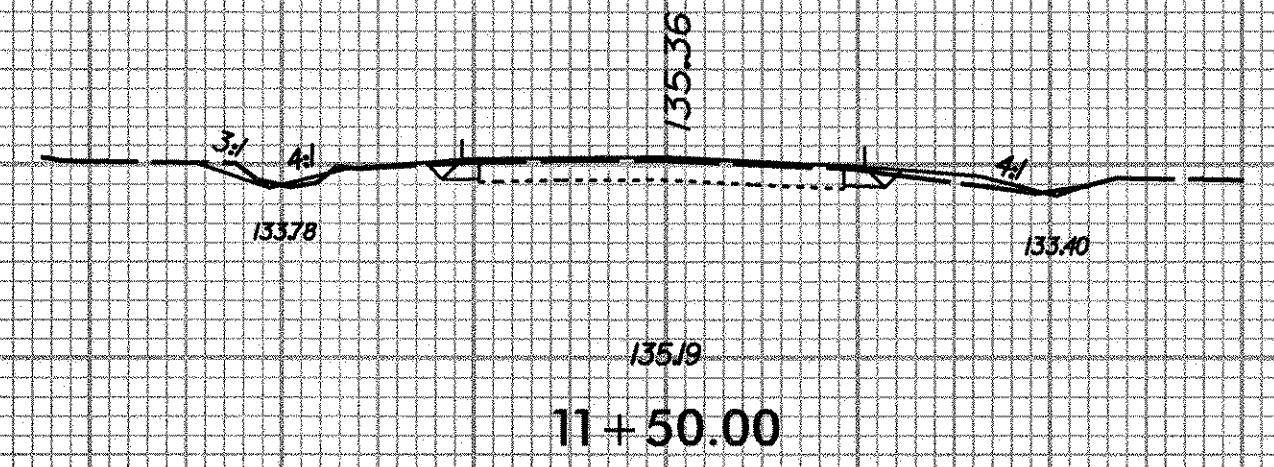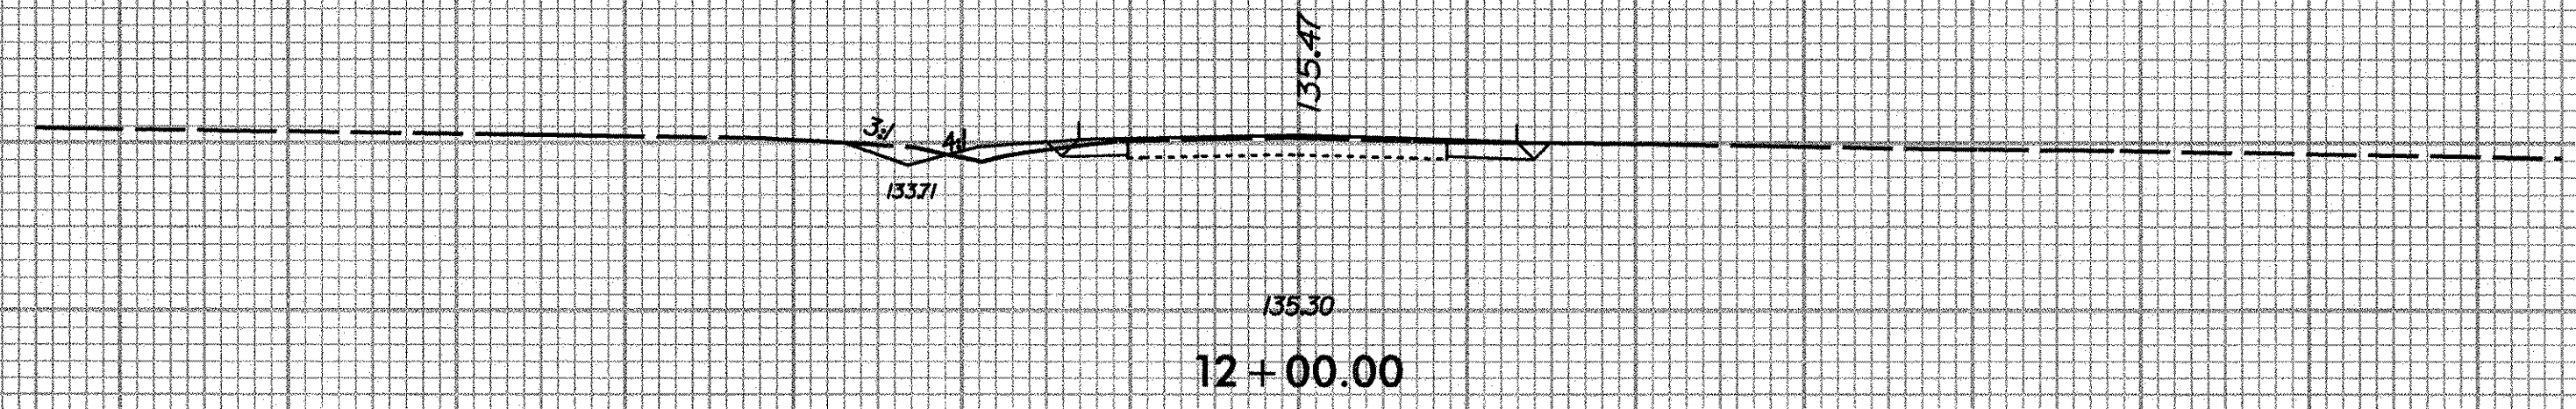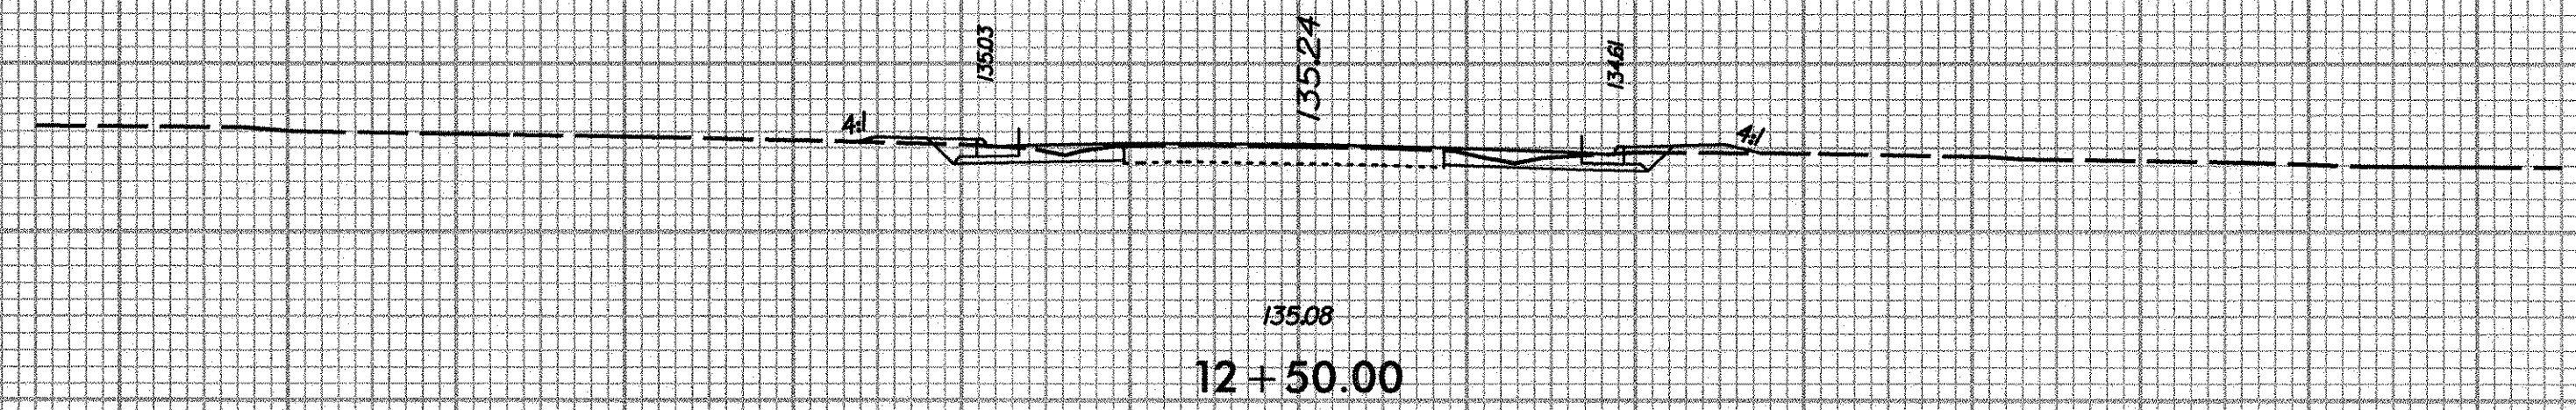

-Y5- E. BURTUS DRIVE

140 130 120 110 100 90 80 70 60 50 40 30 20 10 0 10 20 30 40 50 60 70 80 90 100 110 120 130 140

K:\RAL_Roadway\011746003 (Berkeley Blvd)\Plan\11746003_xpl_Y5.dgn
1/17/2013