



T.I.P. NO.	SHEET NO.
B-4972	UO-1

STATE OF NORTH CAROLINA  
DIVISION OF HIGHWAYS


**UTILITIES BY OTHERS PLANS  
CABARRUS COUNTY**

LOCATION: BRIDGE NO. 227 OVER ROCKY RIVER ON SR 1006


TYPE OF WORK: ELECTRIC POWER, COMMUNICATIONS

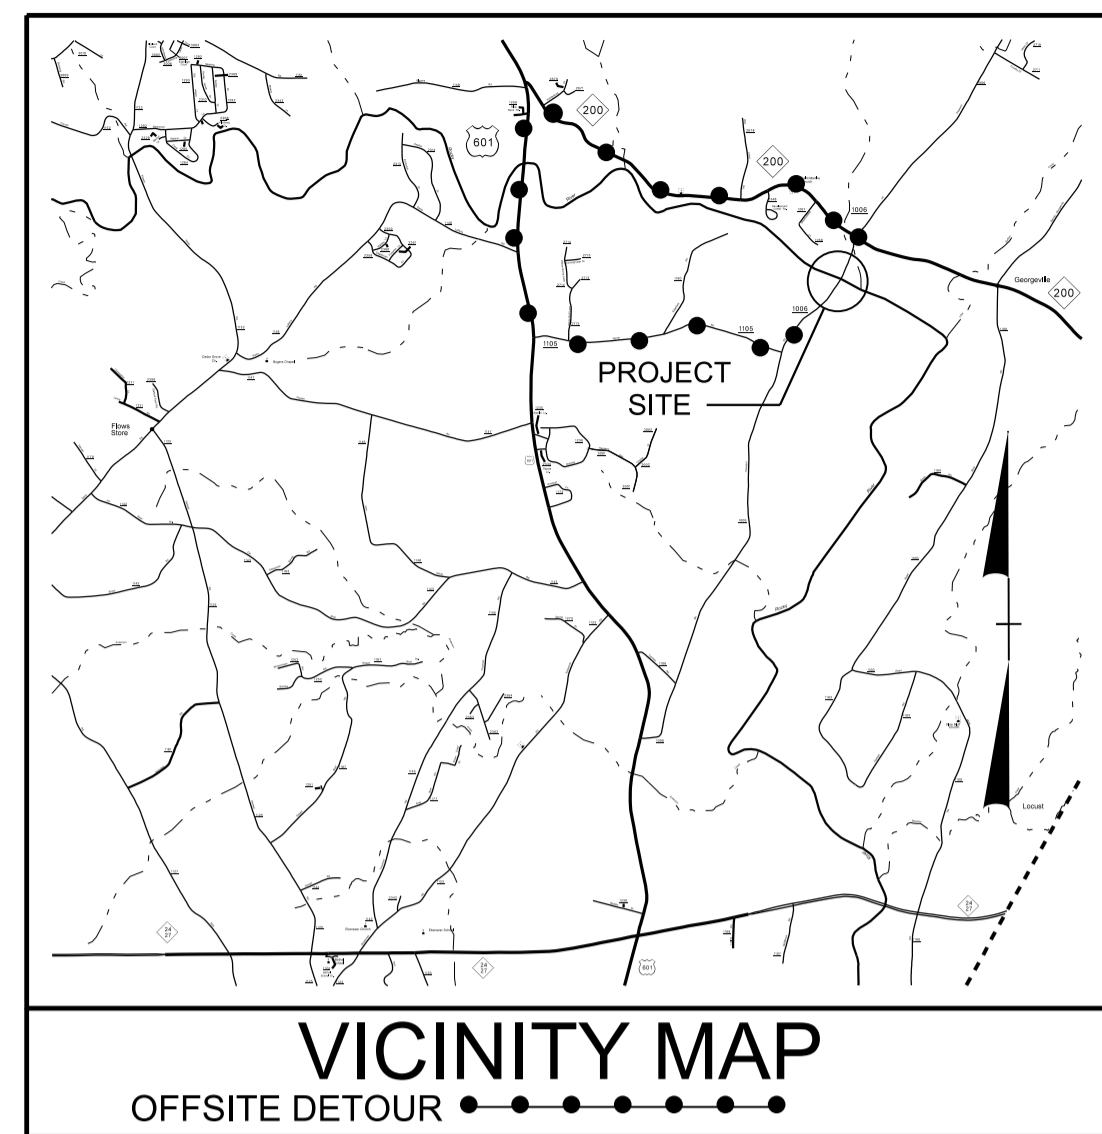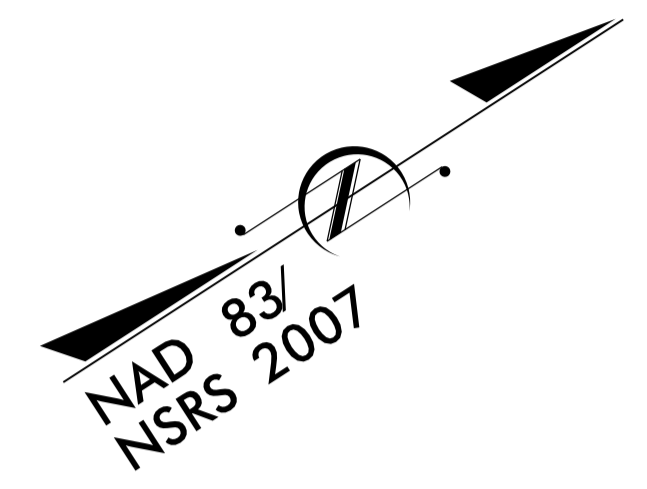

**UO-2 4**

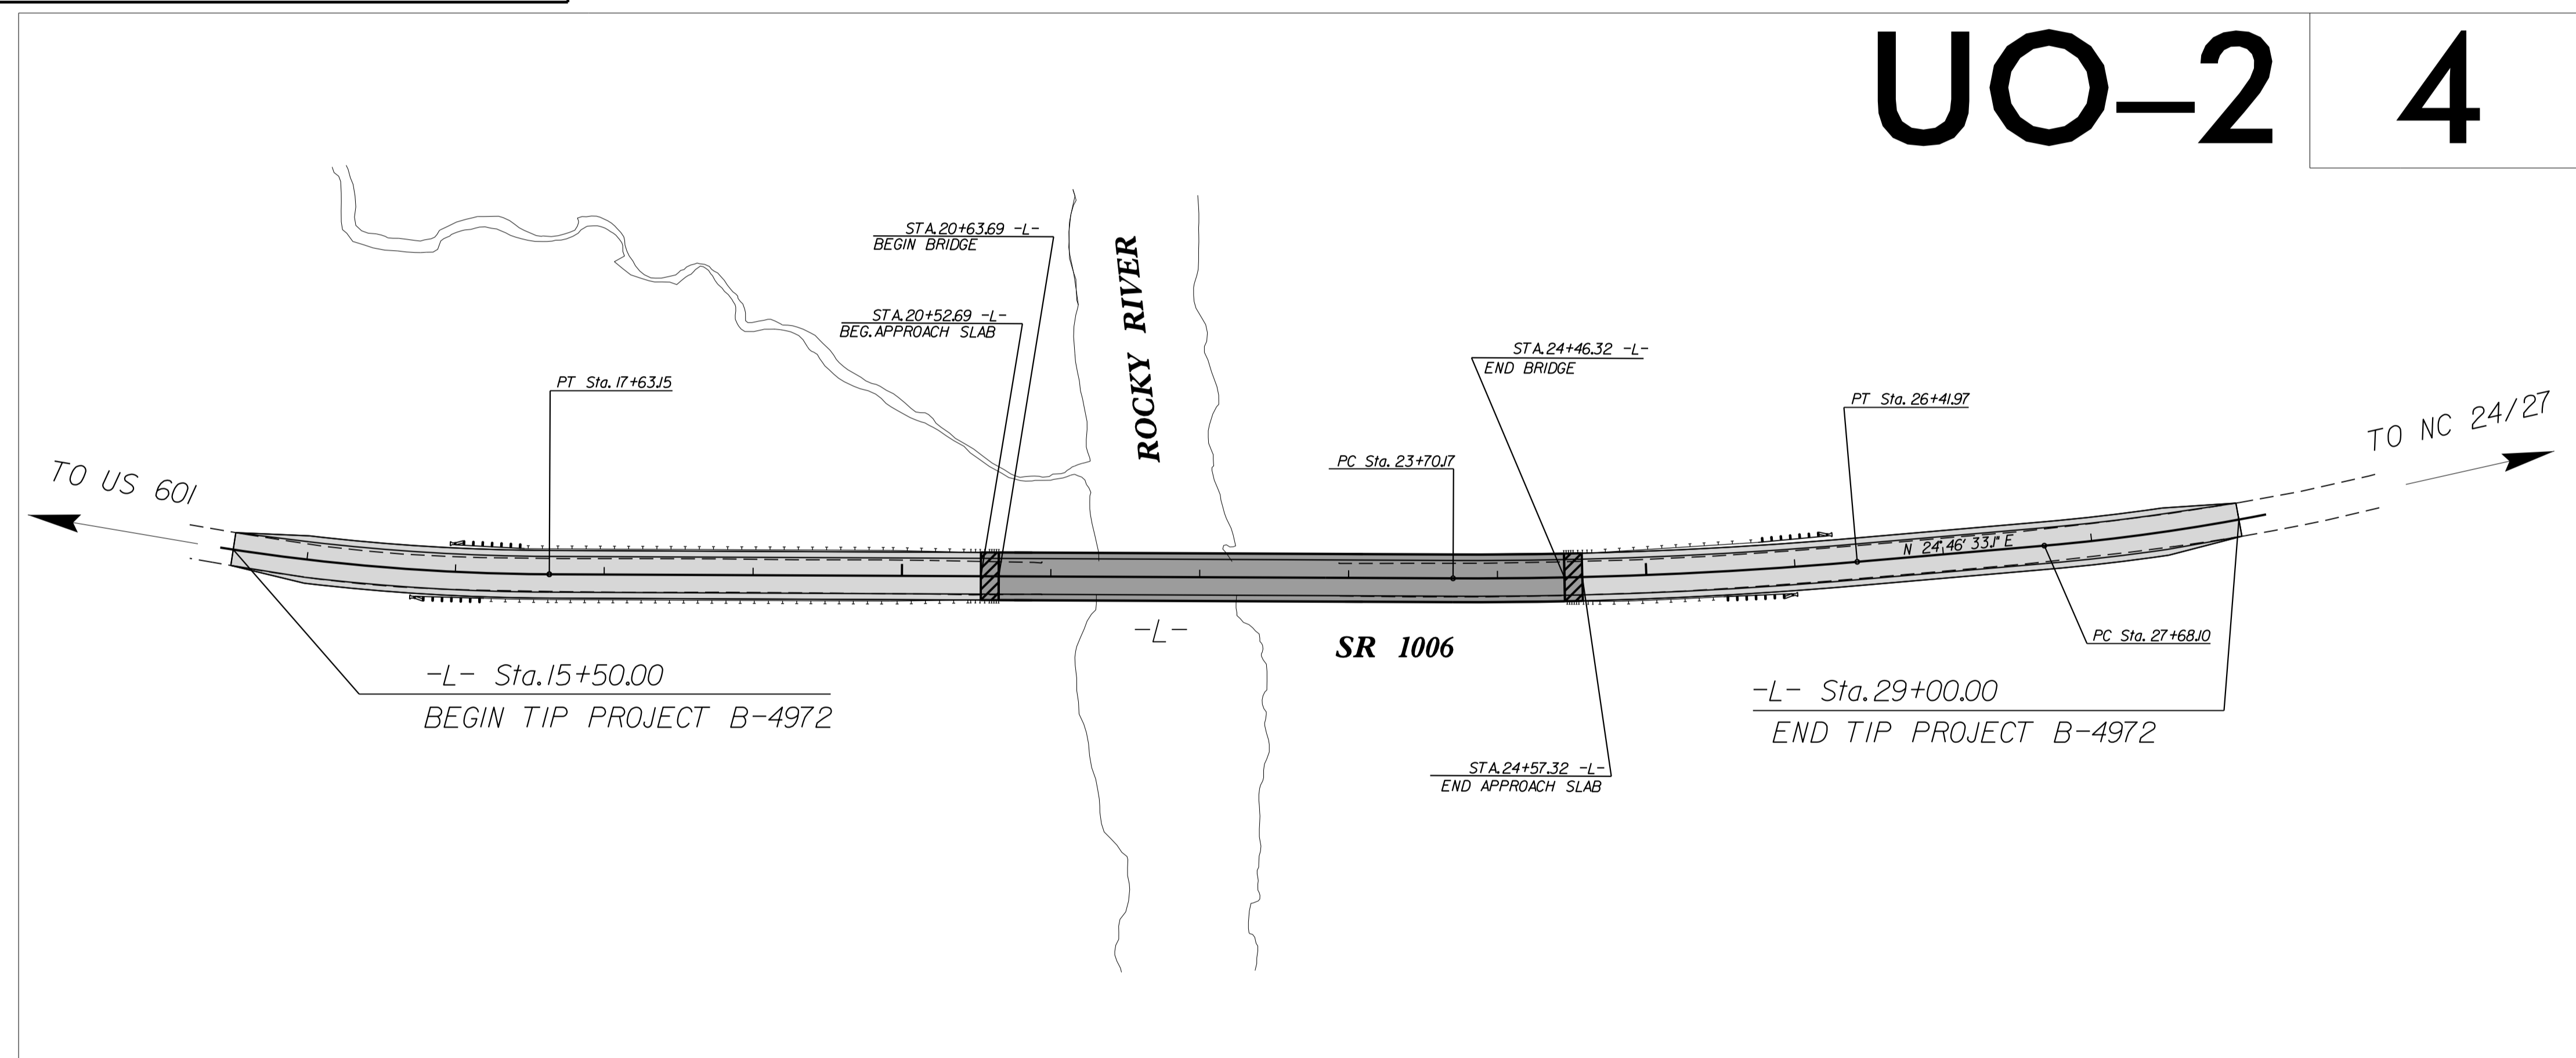


TIP PROJECT: B-4972

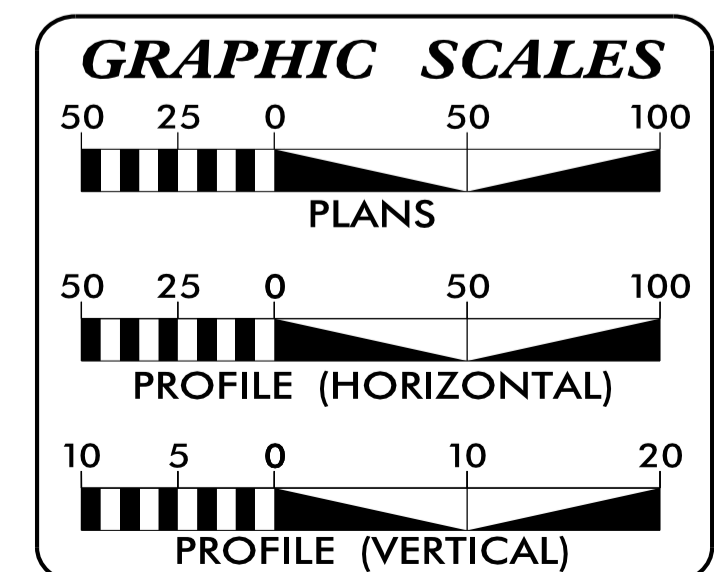

SHEET NO.	DESCRIPTION
UO-1	TITLE SHEET
UO-2	UTILITIES BY OTHERS PLAN SHEET

UTILITY OWNERS ON PROJECT
(A) UNION POWER COOPERATIVE
(B) WINDSTREAM COMMUNICATIONS
(C) MCNC



PREPARED IN THE OFFICE OF:  
**DIVISION OF HIGHWAYS  
UTILITIES UNIT  
UTILITIES ENGINEERING**

1555 MAIL SERVICES CENTER  
RALEIGH, NC 27699-1555  
PHONE (919) 707-6690  
FAX (919) 250-4151

**Roger Worthington, P.E.** UTILITIES SECTION ENGINEER  
**Carl Barclay, P.E.** UTILITIES SQUAD LEADER PROJECT ENGINEER  
**Bo Hemphill, P.E.** UTILITIES PROJECT DESIGNER

03-MAR-2015 15:54 R:\Utilities\Engineering\UB0\Proj\B4972\_UO\Tsh\_UO1.psh.dgn