

**This electronic collection of documents is provided
for the convenience of the user
and is Not a Certified Document –**

**The documents contained herein were originally issued
and sealed by the individuals whose names and license
numbers appear on each page, on the dates appearing
with their signature on that page.**

**This file or an individual page
shall not be considered a certified document.**



| | |
|------------|-----------|
| T.I.P. NO. | SHEET NO. |
| B-4972 | UO-1 |

STATE OF NORTH CAROLINA
DIVISION OF HIGHWAYS


**UTILITIES BY OTHERS PLANS
CABARRUS COUNTY**

LOCATION: BRIDGE NO. 227 OVER ROCKY RIVER ON SR 1006


TYPE OF WORK: ELECTRIC POWER, COMMUNICATIONS

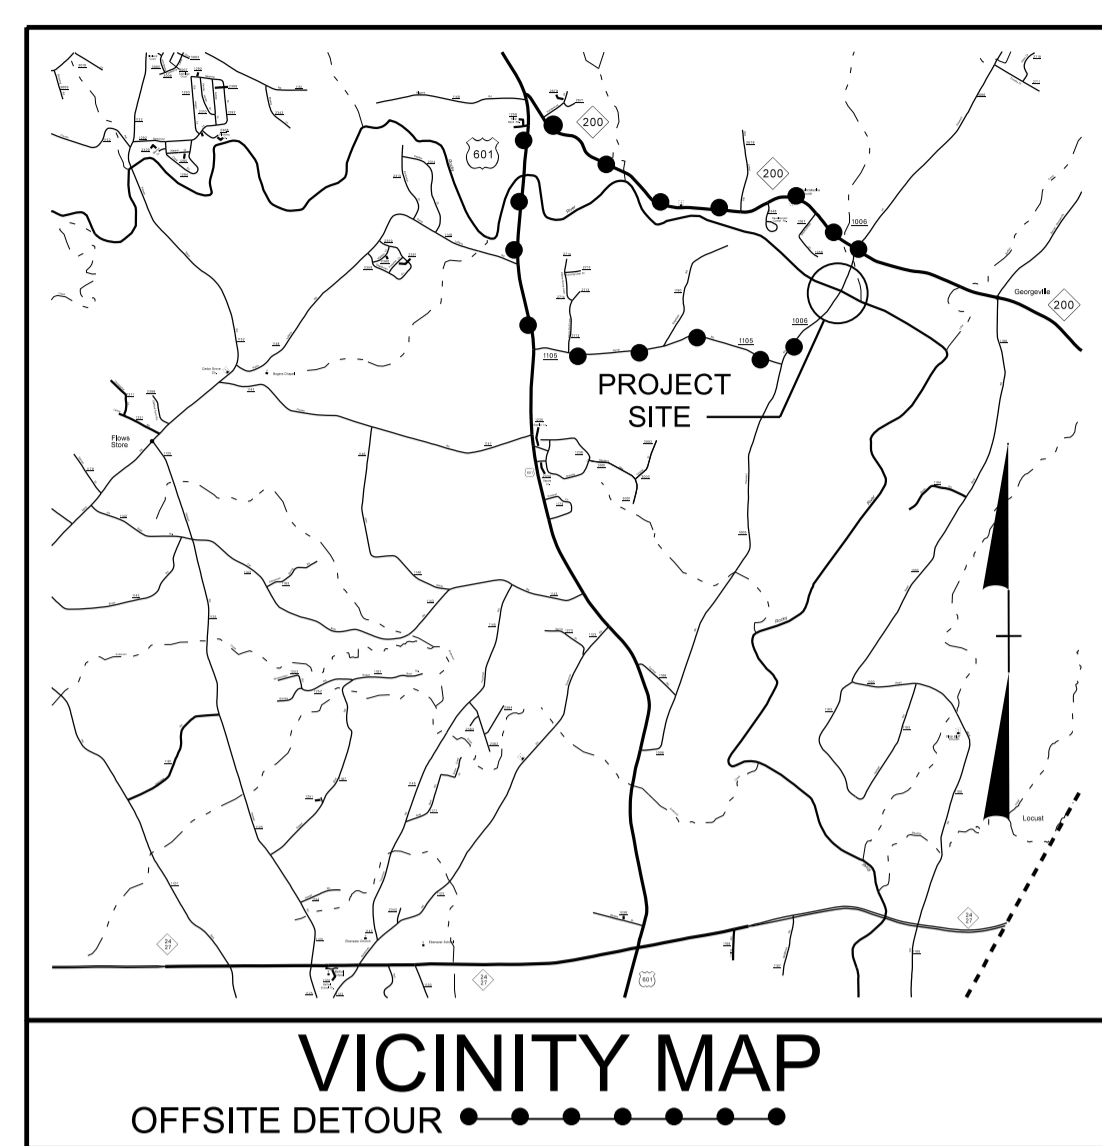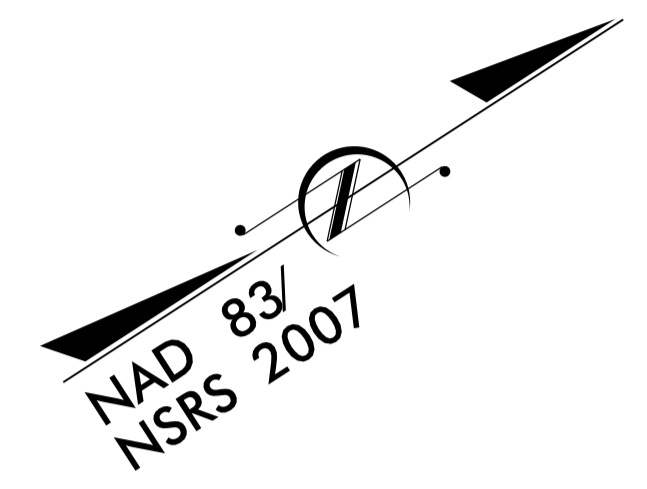

UO-2 4

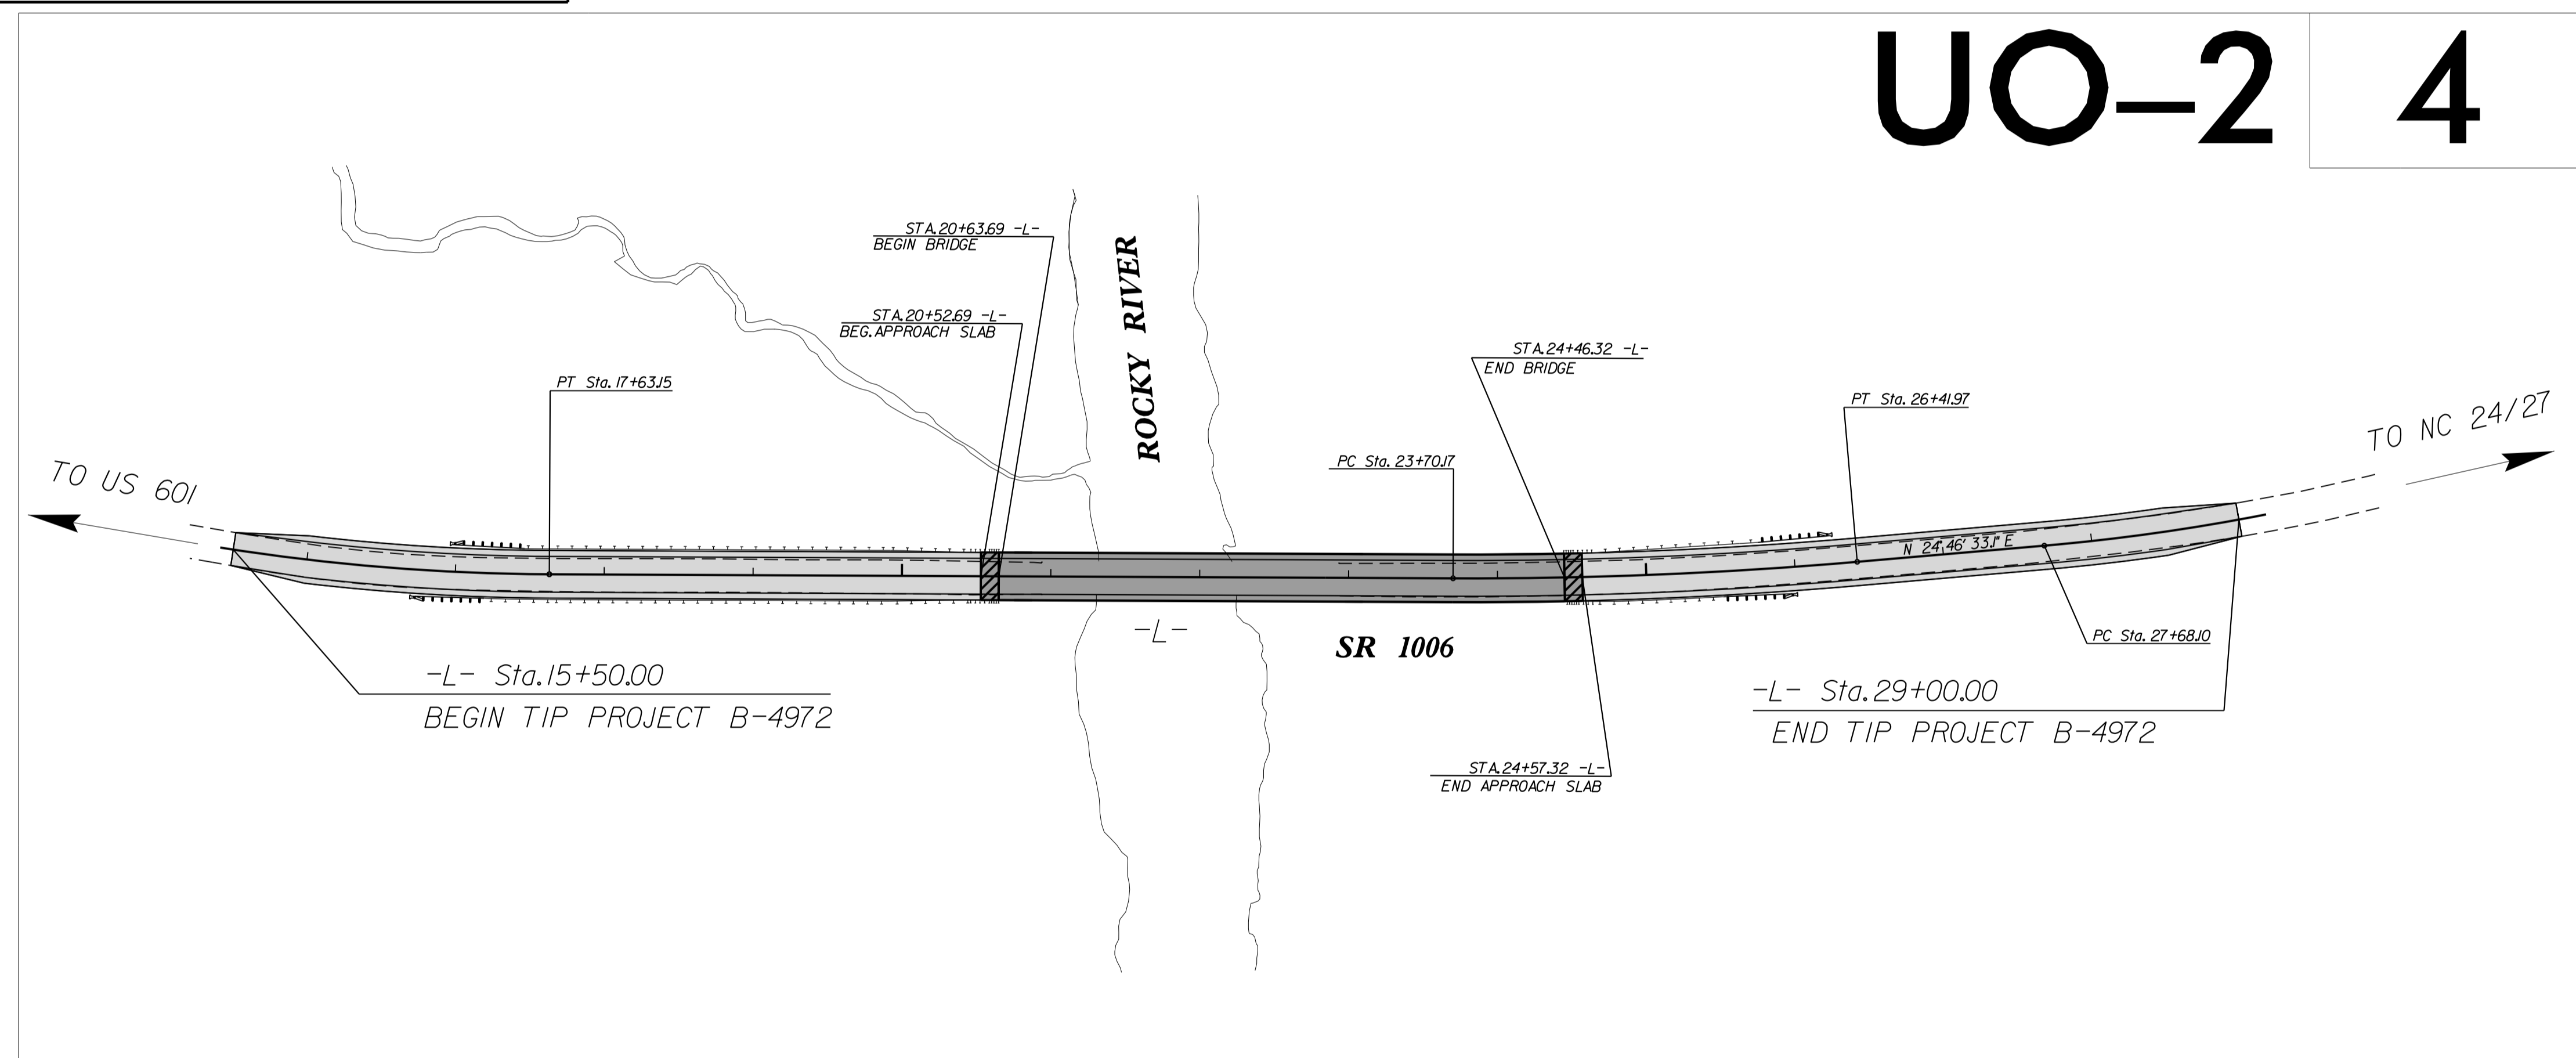


TIP PROJECT: B-4972

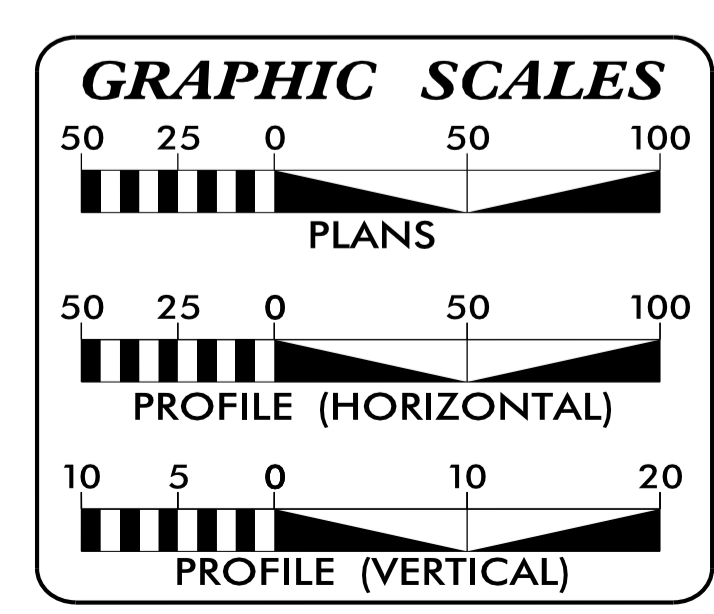

| SHEET NO. | DESCRIPTION |
|-----------|--------------------------------|
| UO-1 | TITLE SHEET |
| UO-2 | UTILITIES BY OTHERS PLAN SHEET |

| UTILITY OWNERS ON PROJECT |
|-------------------------------|
| (A) UNION POWER COOPERATIVE |
| (B) WINDSTREAM COMMUNICATIONS |
| (C) MCNC |



PREPARED IN THE OFFICE OF:
**DIVISION OF HIGHWAYS
UTILITIES UNIT
UTILITIES ENGINEERING**

1555 MAIL SERVICES CENTER
RALEIGH, NC 27699-1555
PHONE (919) 707-6690
FAX (919) 250-4151


Roger Worthington, P.E. UTILITIES SECTION ENGINEER
Carl Barclay, P.E. UTILITIES SQUAD LEADER PROJECT ENGINEER
Bo Hemphill, P.E. UTILITIES PROJECT DESIGNER

03-MAR-2015 15:54
R:\Utilities\Engineering\UB0\Proj\B4972_Ut_tsh_UO1.psh.dgn
\$\$\$\$\$USERNAME\$\$\$\$\$

UTILITIES BY OTHERS

NOTE:
 ALL PROPOSED UTILITY WORK SHOWN ON THIS SHEET WILL BE DONE BY OTHERS. NO PAYMENT WILL BE MADE TO THE CONTRACTOR FOR PROPOSED UTILITY WORK SHOWN ON THIS SHEET.

NAD 83/NSRS 2007

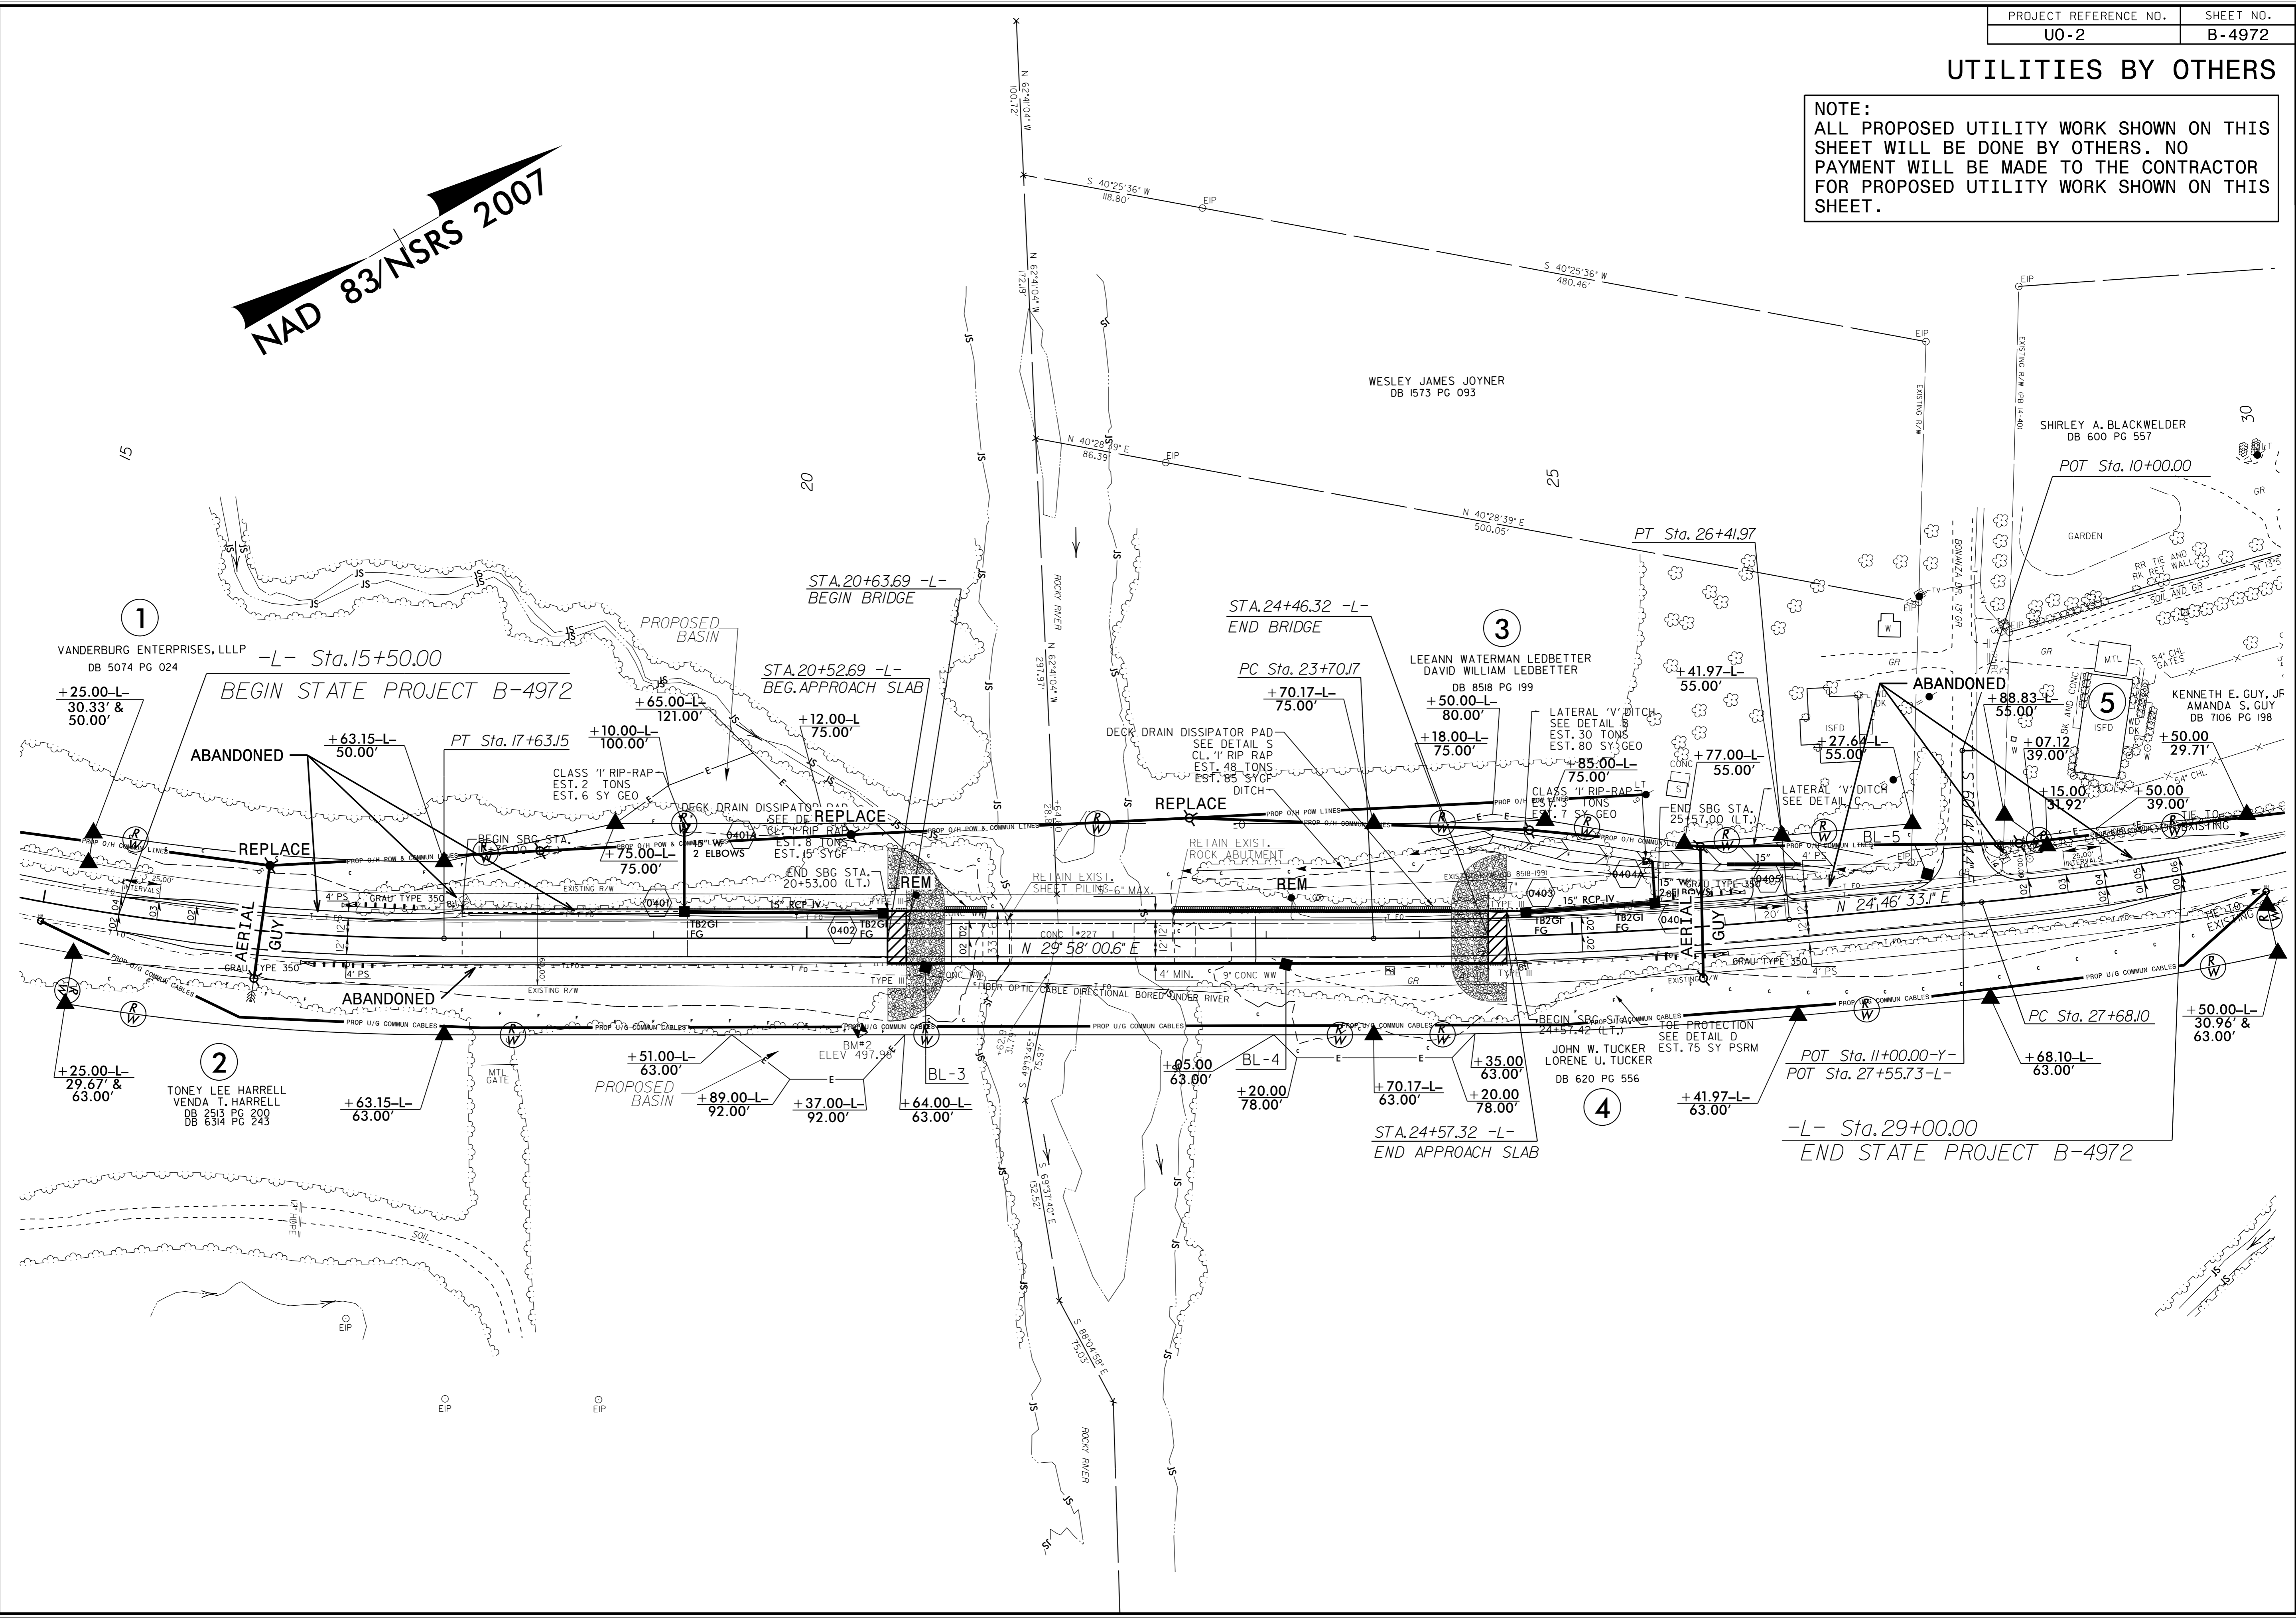

03-MAR-2015 15:40
 C:\Users\jsh\Documents\Projects\B4972_Ut_rdy4_U02_psh.dgn
 jsh