


STATE OF NORTH CAROLINA
DEPT. OF TRANSPORTATION
DIVISION OF HIGHWAYS
RALEIGH, N.C.

ENGLISH DETAIL DRAWING FOR
TRAFFIC BEARING DROP INLET
FOR FRAME AND GRATES

SHEET 1 OF 2
840D35

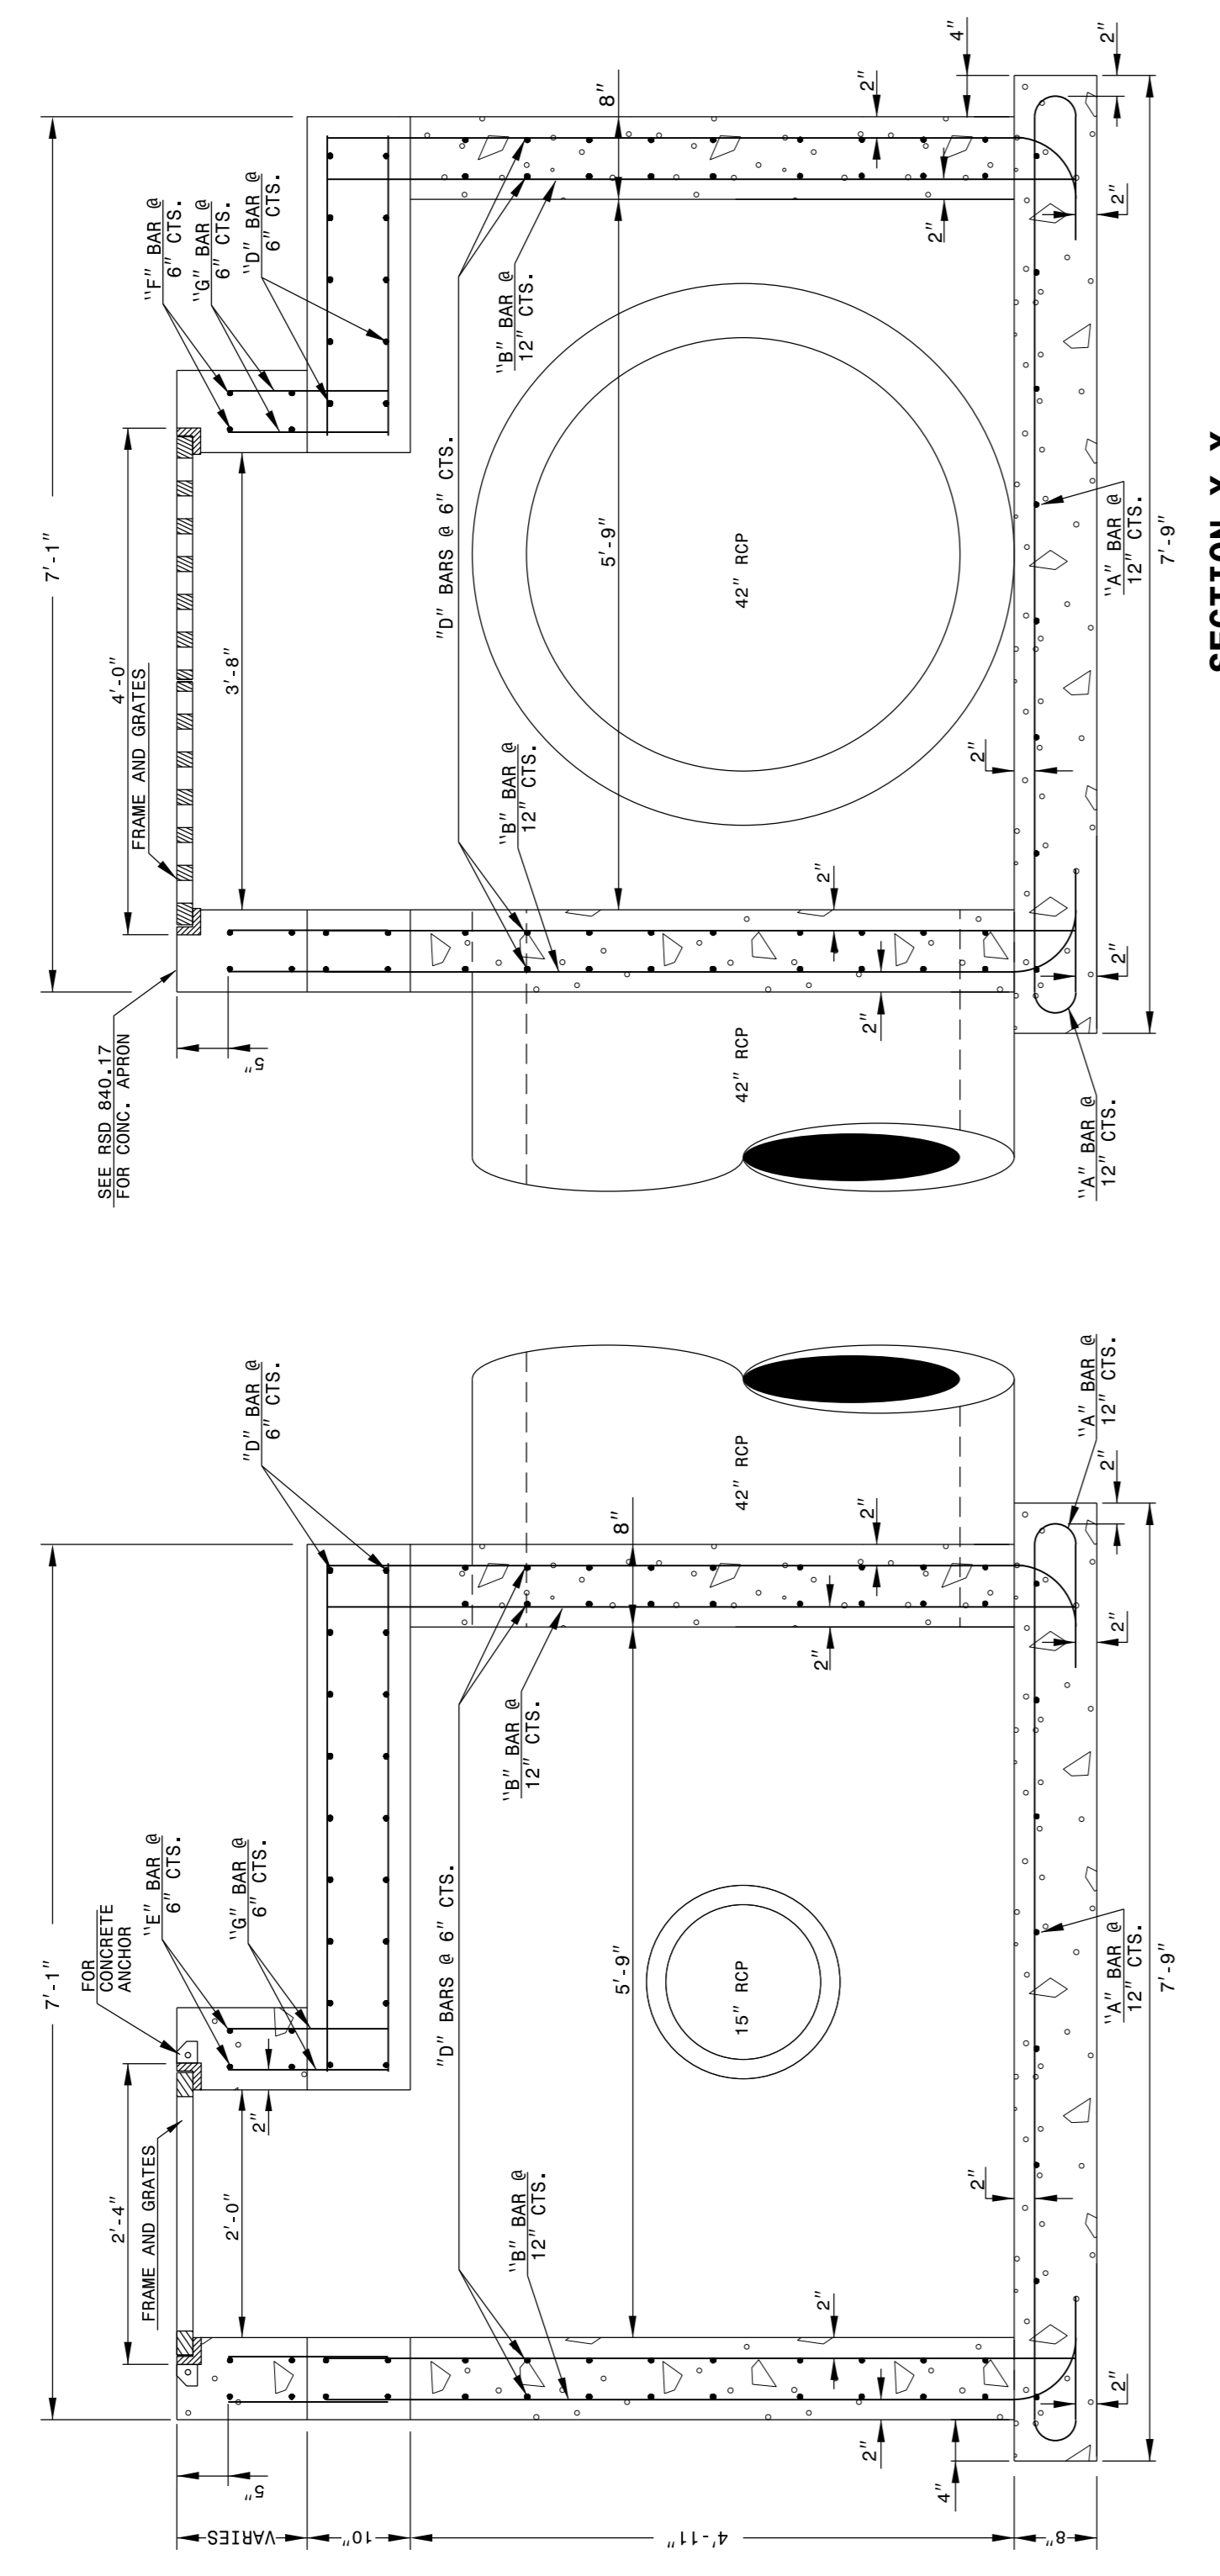

GENERAL NOTES:
 -CHAMFER ALL EXPOSED CONCRETE CORNERS 3".
 -USE FORMS TO CONSTRUCT THE BOTTOM SLAB.
 -IF PIPES ARE SET IN THE BASE, FOLLOW CONSTRUCTION PROCEDURES FOR THE STANDARD 7.40 CONCRETE MAKE-UP TO ASSURE PROPER CASTING.
 -CONCRETE MAY BE USED IN LIEU CAST IN PLACE CONCRETE.
 -REFERENCE STD. DWG. 840.25 FOR FRAME ANCHORAGE.
 -PROVIDE DROP INLETS OVER 3'-6" DEEP WITH STEPS AS SHOWN.
 -ALL DIMENSIONS ARE TO FACE UNLESS NOTED OTHERWISE.
 -FRAME AND GRATES SHALL BE SEPARATE CONTRACT ITEM.

NOTES:
 -ALL DIMENSIONS MAY BE ADJUSTED AS THE FIELD CONDITIONS AND/OR ALTERNATE DESIGN REQUIRE.
 -ALL ADJUSTMENTS ARE TO BE MADE AS DIRECTED BY THE ENGINEER.

STATE OF NORTH CAROLINA
DEPT. OF TRANSPORTATION
DIVISION OF HIGHWAYS
RALEIGH, N.C.


ENGLISH DETAIL DRAWING FOR
TRAFFIC BEARING DROP INLET
FOR FRAME AND GRATES

SHEET 1 OF 2
840D35

STATE OF NORTH CAROLINA
DEPT. OF TRANSPORTATION
DIVISION OF HIGHWAYS
RALEIGH, N.C.

ENGLISH DETAIL DRAWING FOR
TRAFFIC BEARING DROP INLET
FOR FRAME AND GRATES


SHEET 2 OF 2
840D35

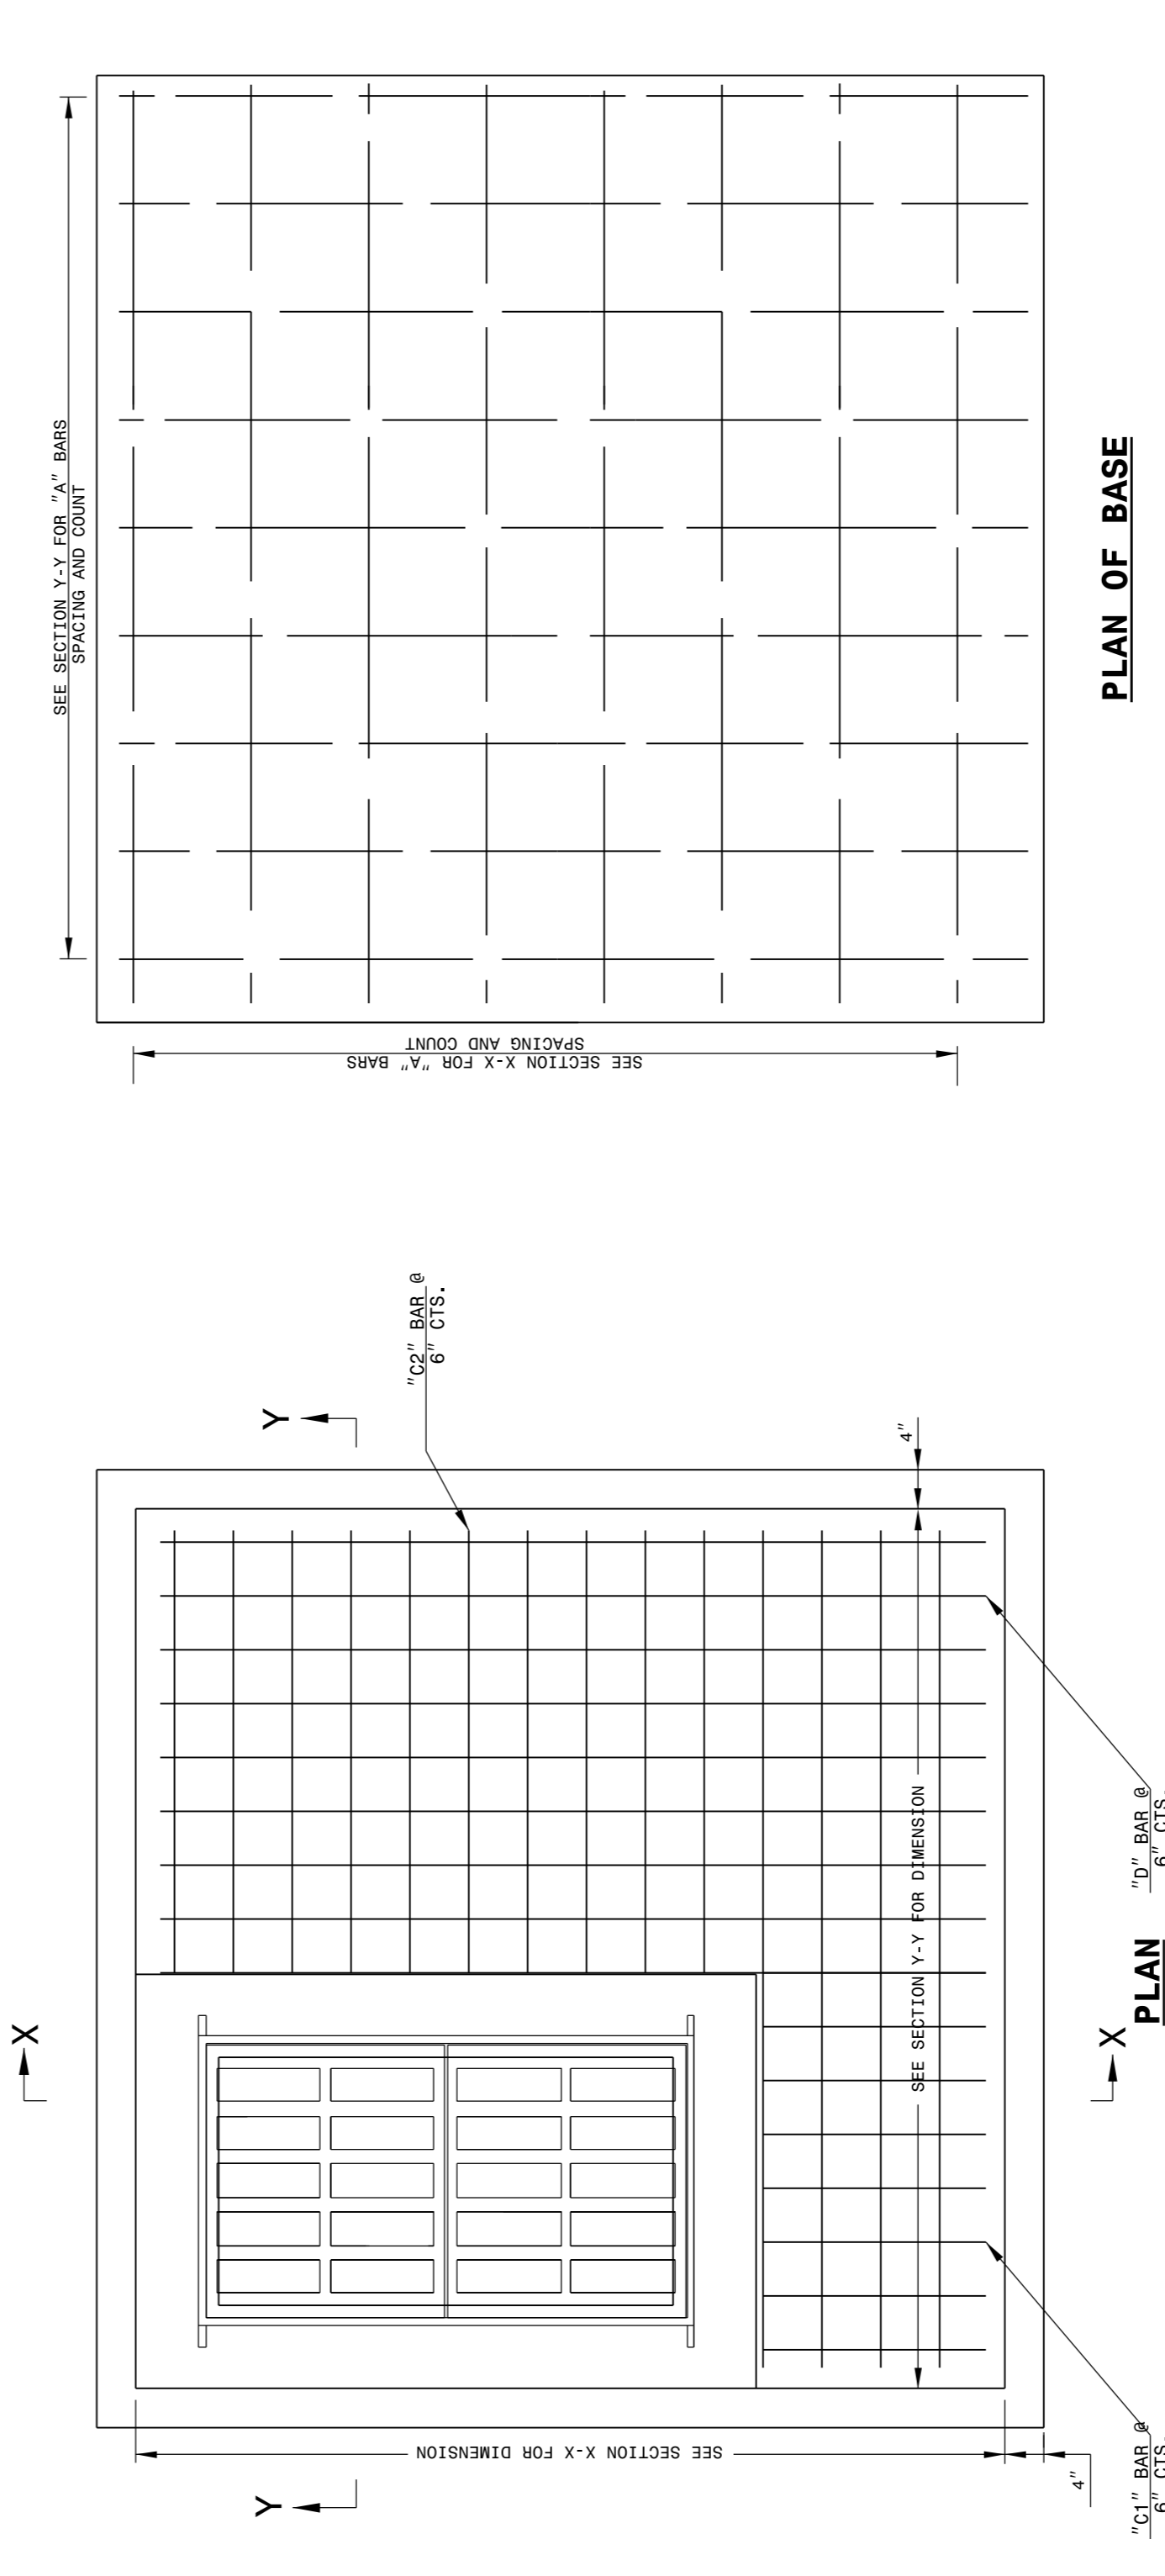

BILL OF MATERIALS

BAR	SIZE	LENGTH	QUANTITY	WEIGHT
A	#5	10'-0"	6	174
B	#5	5'-11"	64	395
C1	#5	3'-11"	12	39
C2	#5	4'-10"	18	91
D	#5	6'-9"	96	676
E	#5	4'-8"	8	39
F	#5	3'-0"	8	25
G	#5	1'-8"	42	1512
REINF. STEEL (TOTAL WEIGHT LBS.)				5.03
CONCRETE TOTAL (CU. YDS.)				5.03
NO DEDUCTIONS HAVE BEEN MADE TO ACCOMMODATE PIPES				

FOR EVERY 1 FOOT OF RISER USE 0.41 CU. YDS CONCRETE AND 390 LBS STEEL.

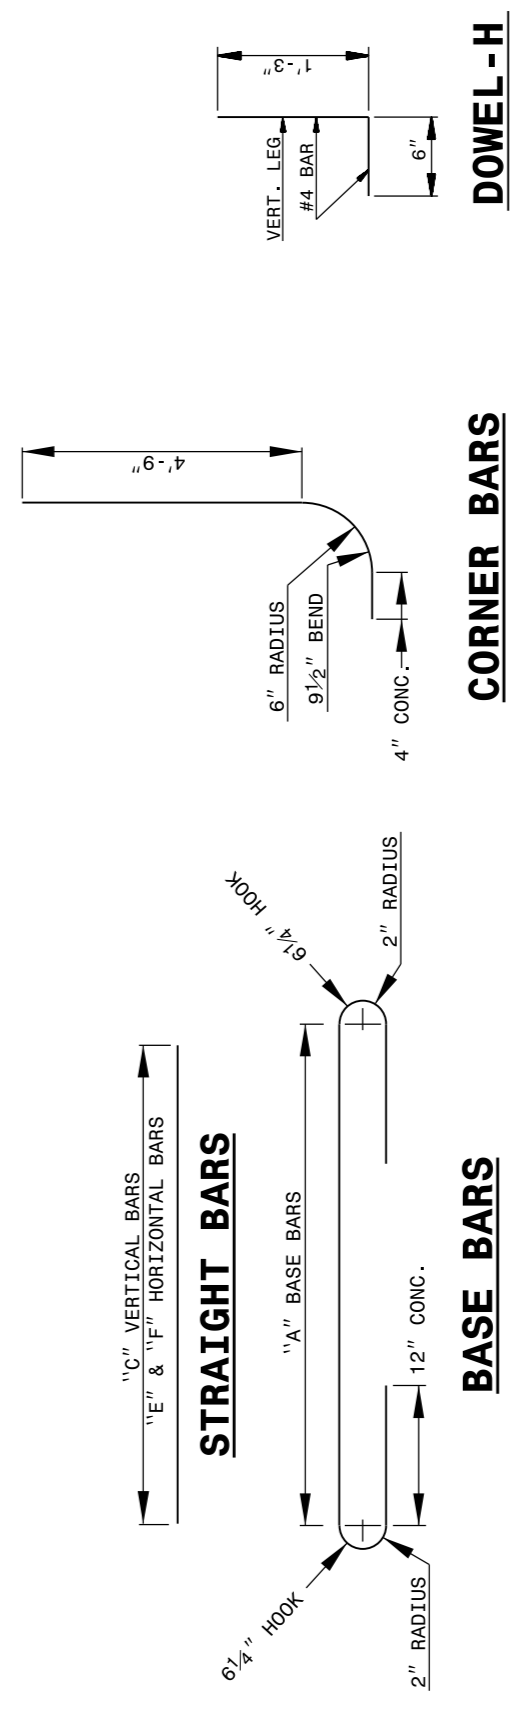

STATE OF NORTH CAROLINA
DEPT. OF TRANSPORTATION
DIVISION OF HIGHWAYS
RALEIGH, N.C.

ENGLISH DETAIL DRAWING FOR
TRAFFIC BEARING DROP INLET
FOR FRAME AND GRATES

SHEET 2 OF 2
840D35

CONTRACT STANDARDS AND DEVELOPMENT UNIT
Office 919-707-6950 FAX 919-250-4119

SEE PLATE FOR TITLE

ORIGINAL BY: K. KEMPF DATE: 03-03-2015
 MODIFIED BY: DATE:
 CHECKED BY: DATE:
 FILE SPEC.: s:details\kkempf\english\R3622B_840d35_42_TB2G1.dgn

