


5/14/99

PROJECT REFERENCE NO. <i>R-3622B</i>	SHEET NO. <i>13</i>
ROADWAY DESIGN ENGINEER	HYDRAULICS ENGINEER

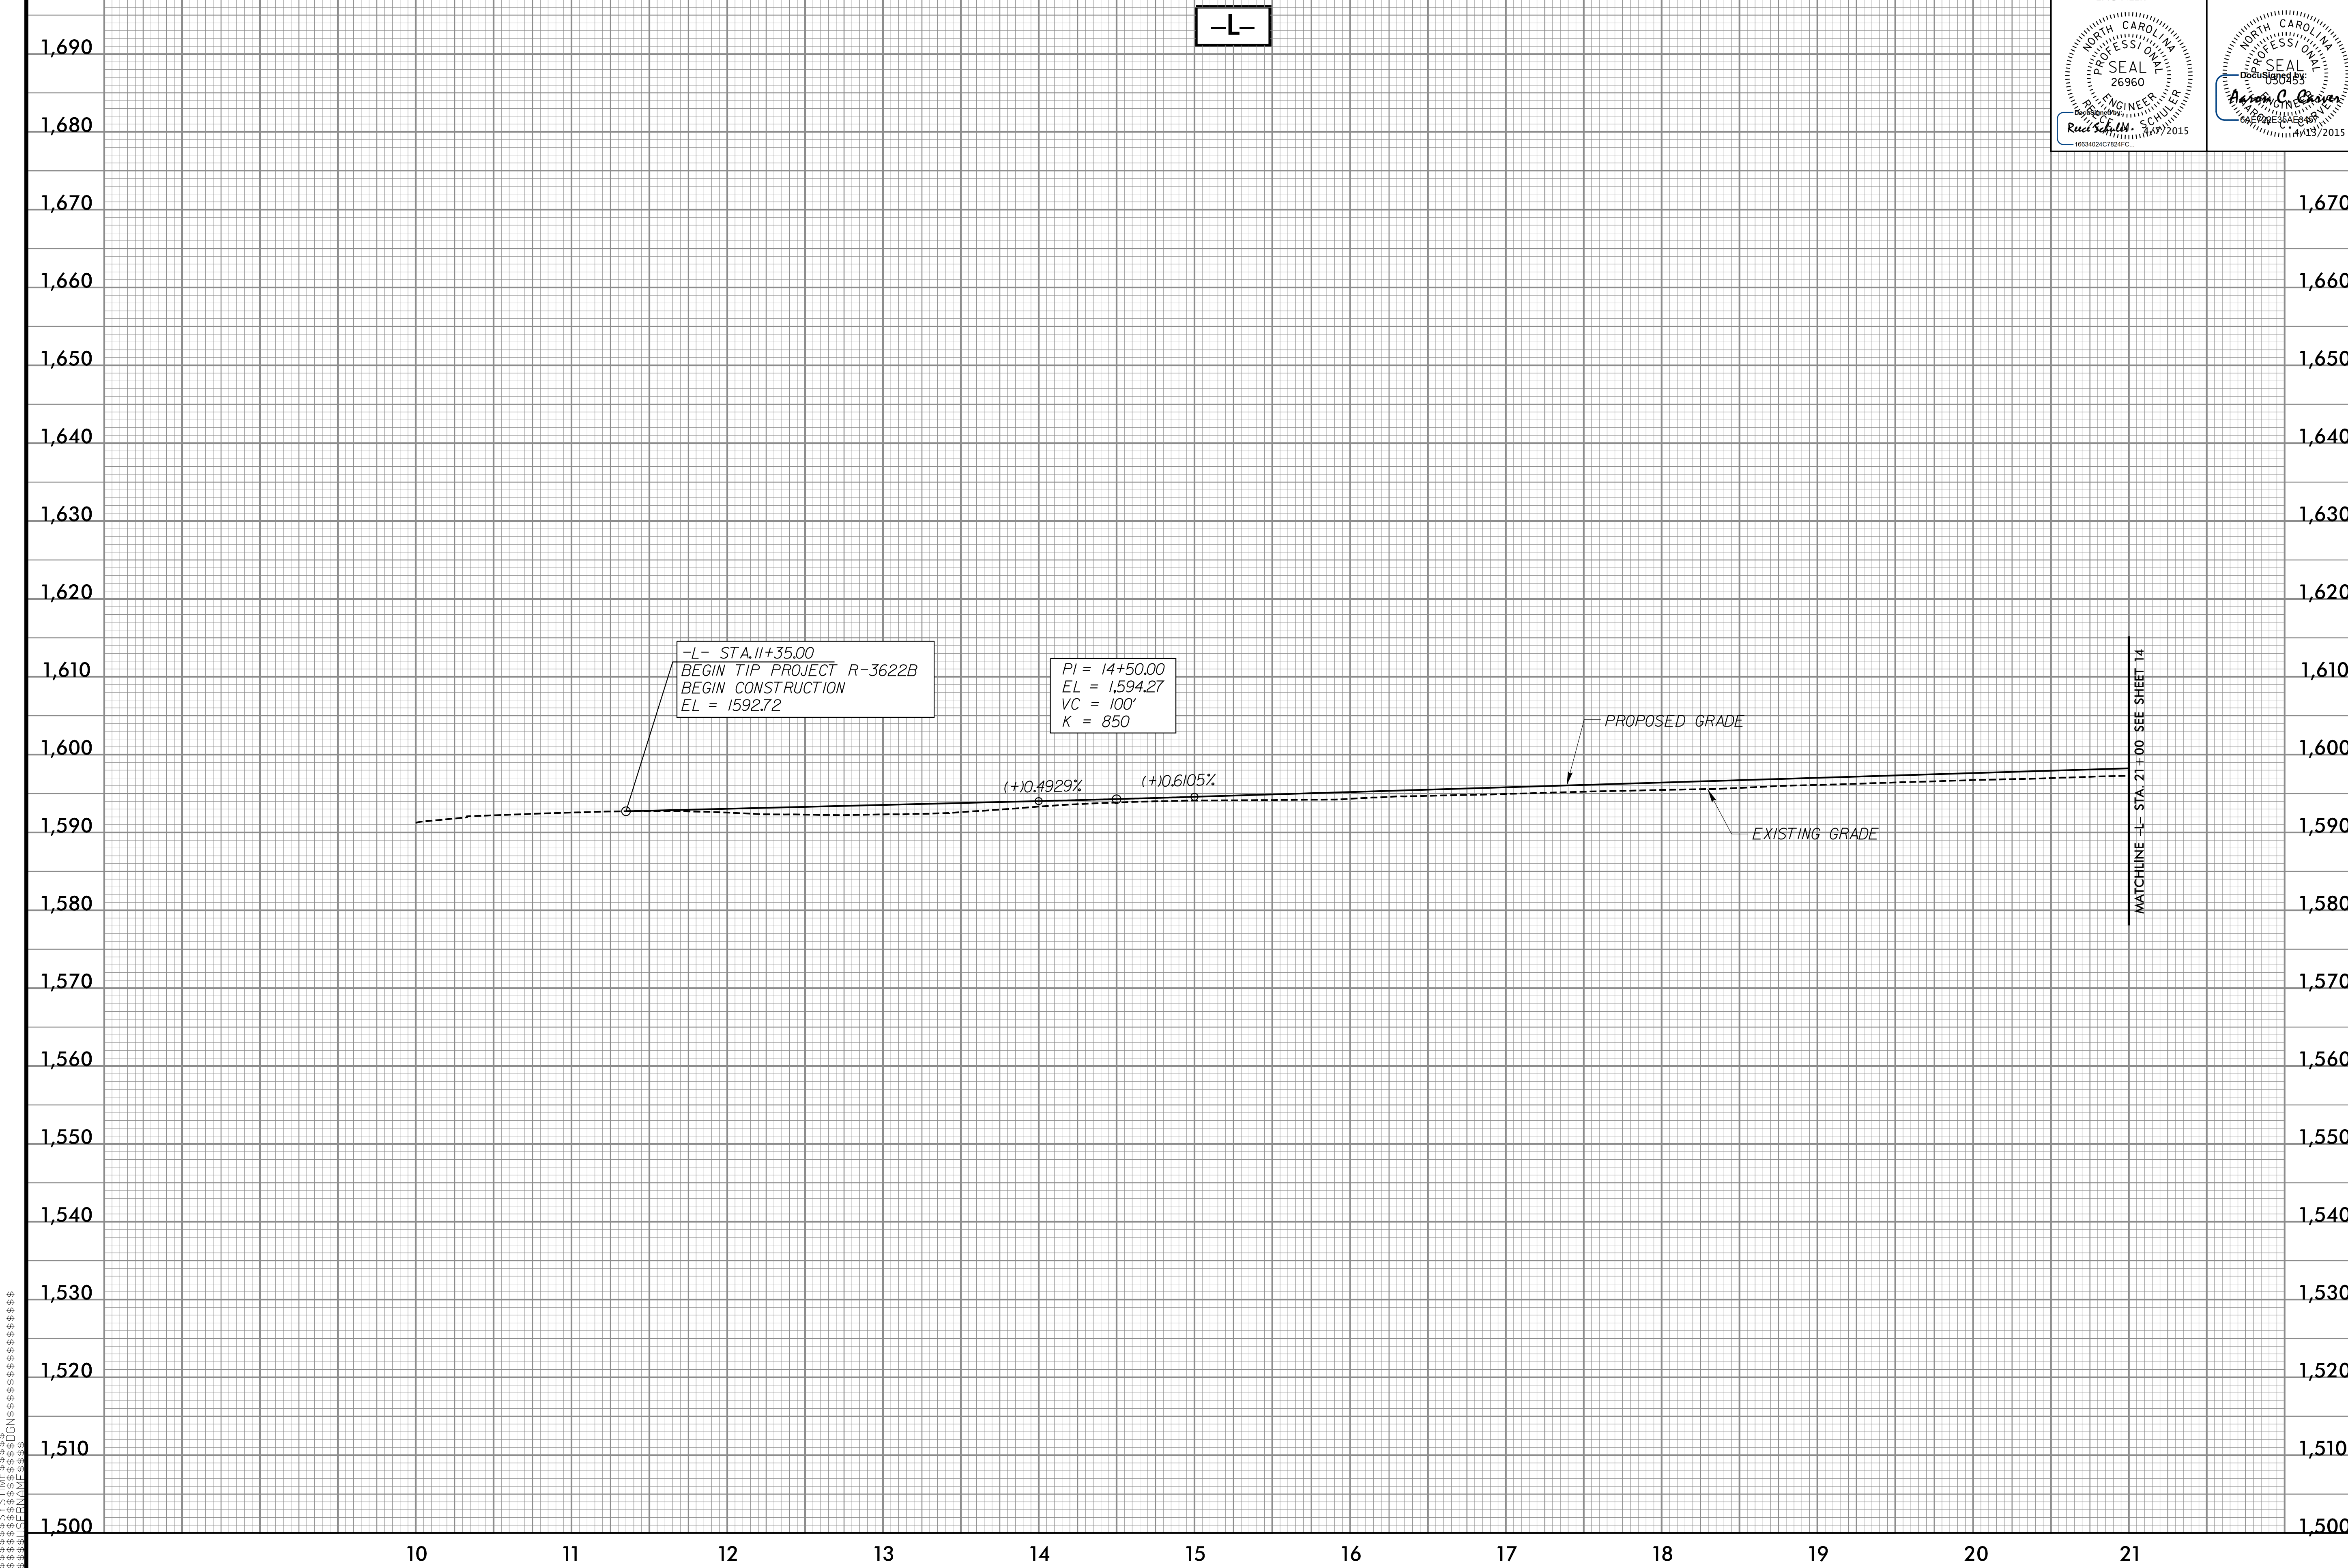

-L- STA. 11+35.00
 BEGIN TIP PROJECT R-3622B
 BEGIN CONSTRUCTION
 EL = 1592.72

PI = 14+50.00
 EL = 1594.27
 VC = 100'
 K = 850

(+0.4929%

(+0.6105%

PROPOSED GRADE

EXISTING GRADE

MATCHLINE -L- STA. 21+00 SEE SHEET 14

5/14/99