
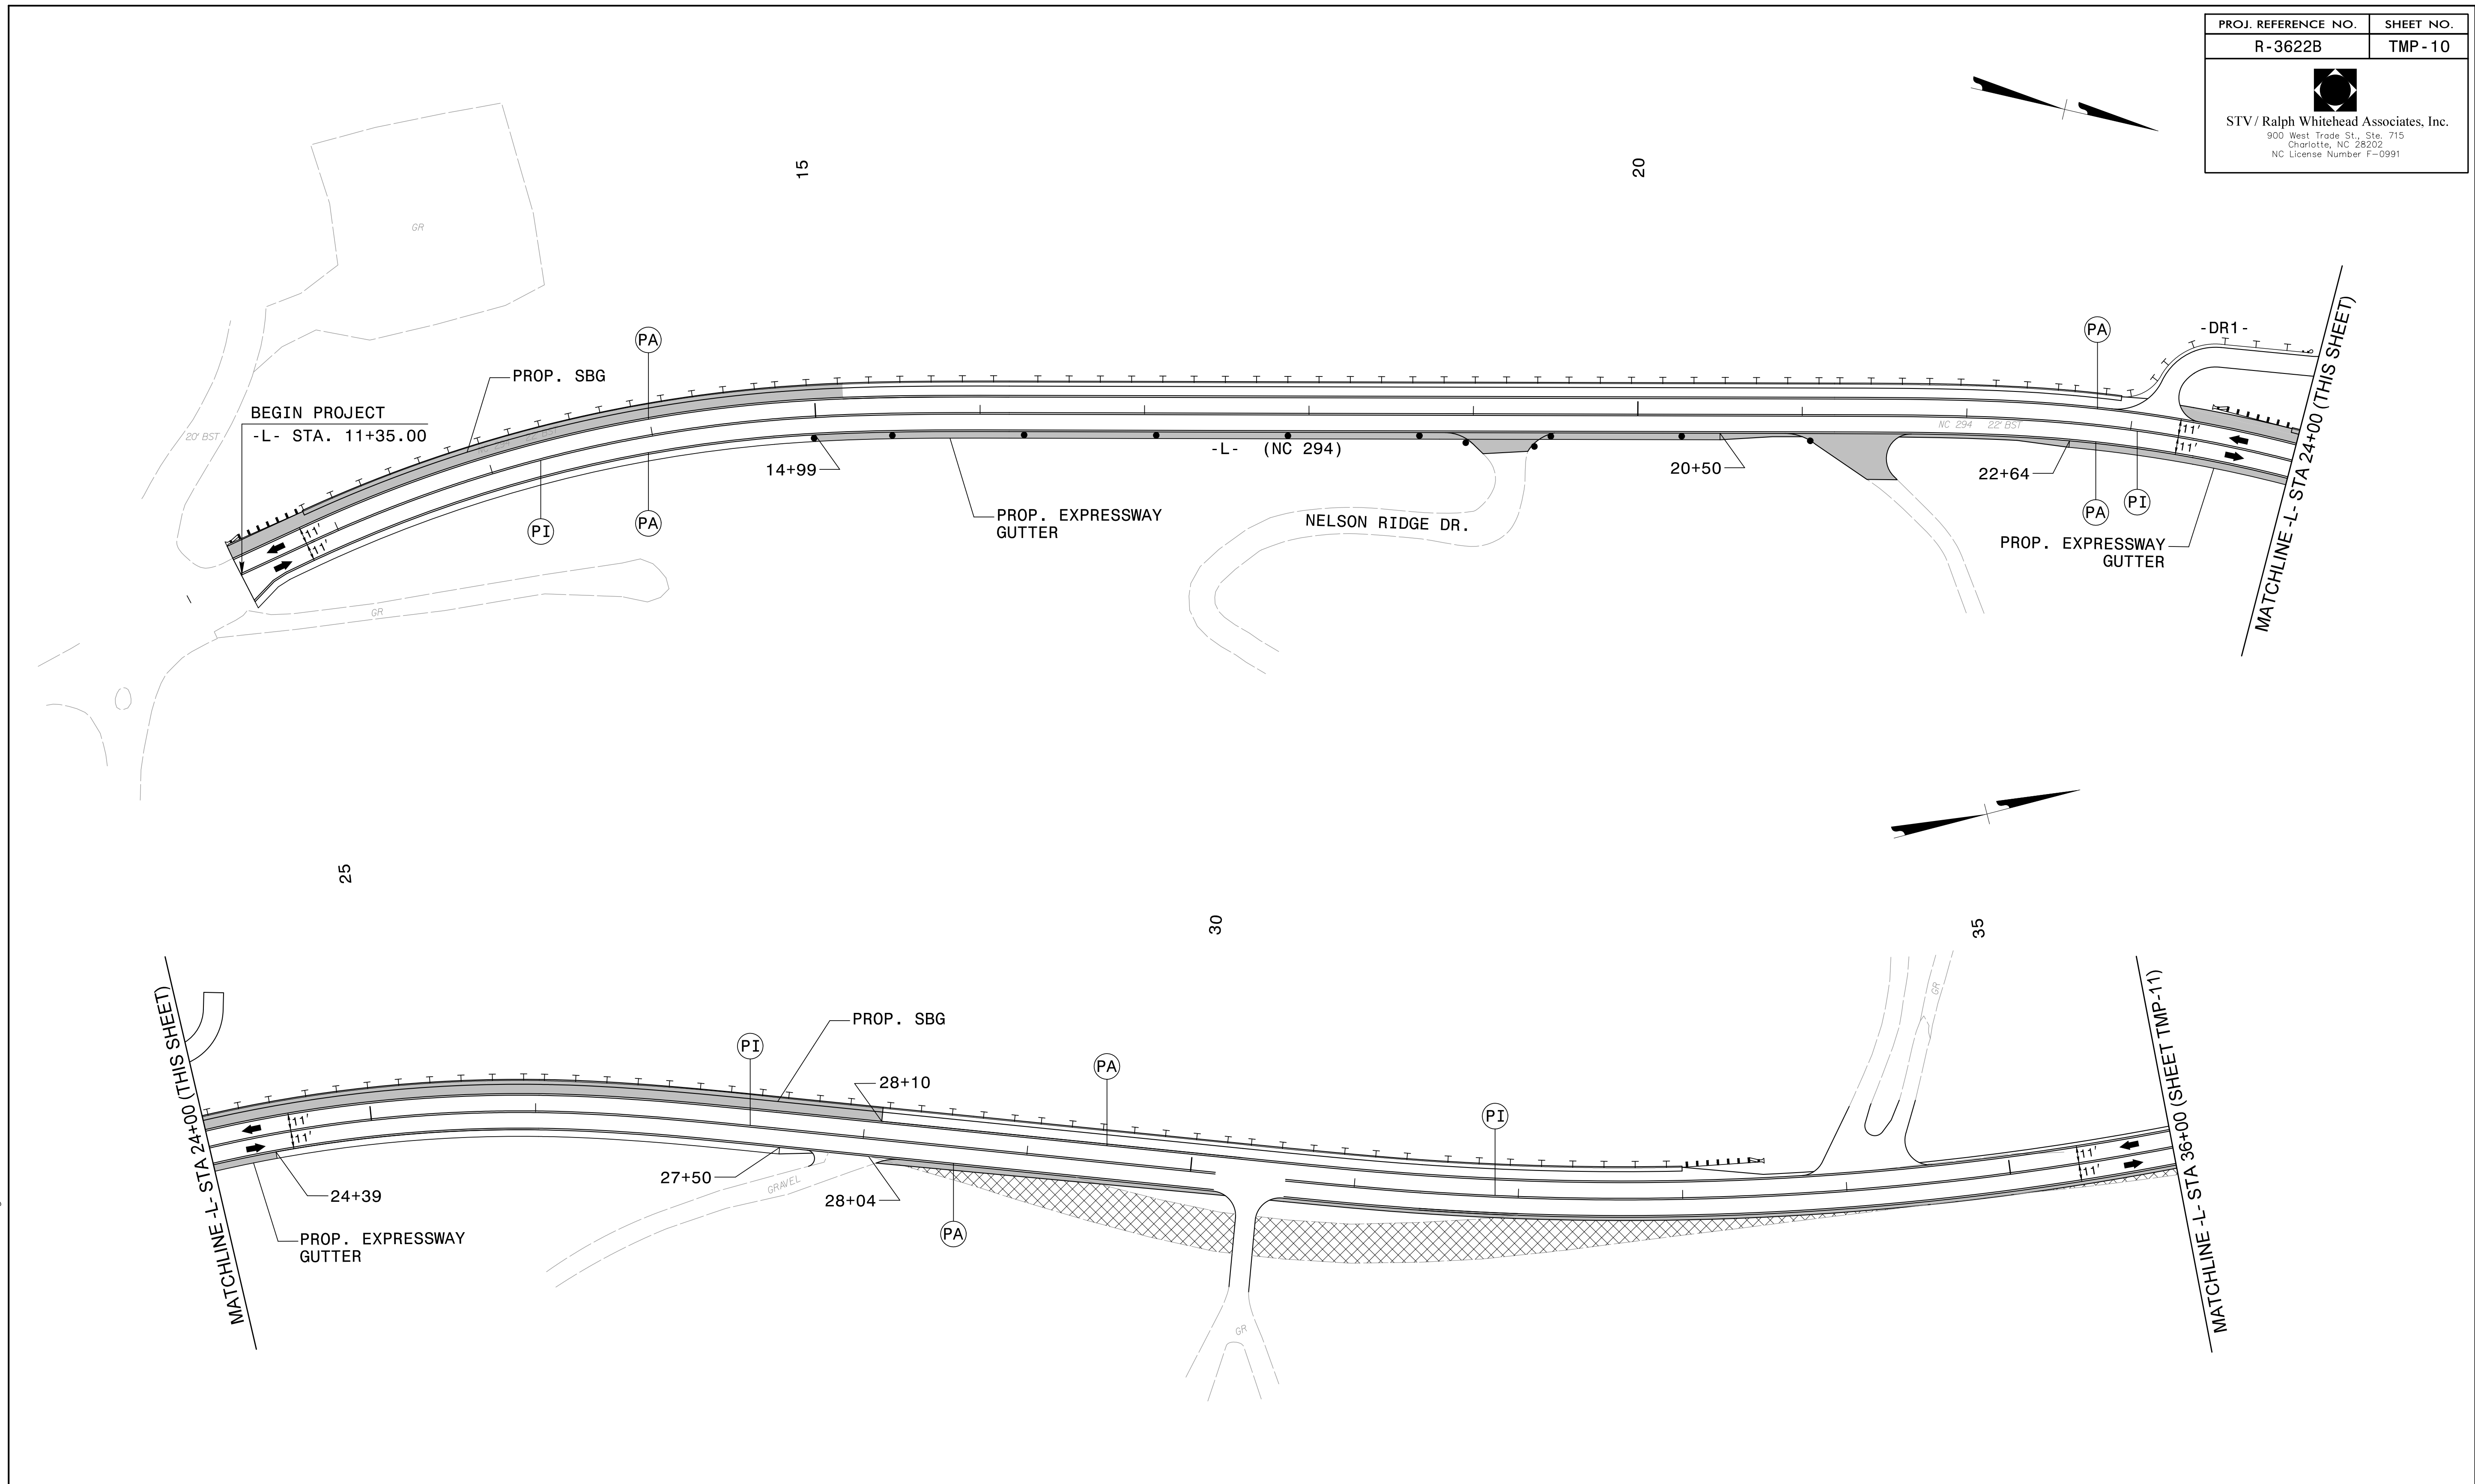


PROJ. REFERENCE NO.	SHEET NO.
R-3622B	TMP-10
 STV / Ralph Whitehead Associates, Inc. 900 West Trade St., Ste. 715 Charlotte, NC 28202 NC License Number F-0991	





R:\Traffic\TrafficControl\NCPAR3622B\_TC\_TMP\_10.dgn


4/9/2015

\* NOTE: ALL STATIONS AND DIMENSIONS SHOWN +/-

SCALE 1" = 50'

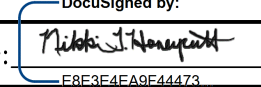APPROVED:  DATE: 4/10/2015

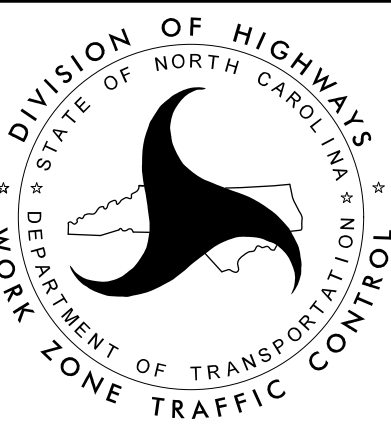

  
 DIVISION OF HIGHWAYS  
 STATE OF NORTH CAROLINA  
 DEPARTMENT OF TRANSPORTATION  
 WORK ZONE TRAFFIC CONTROL

TEMPORARY TRAFFIC CONTROL  
PHASE II DETAIL