
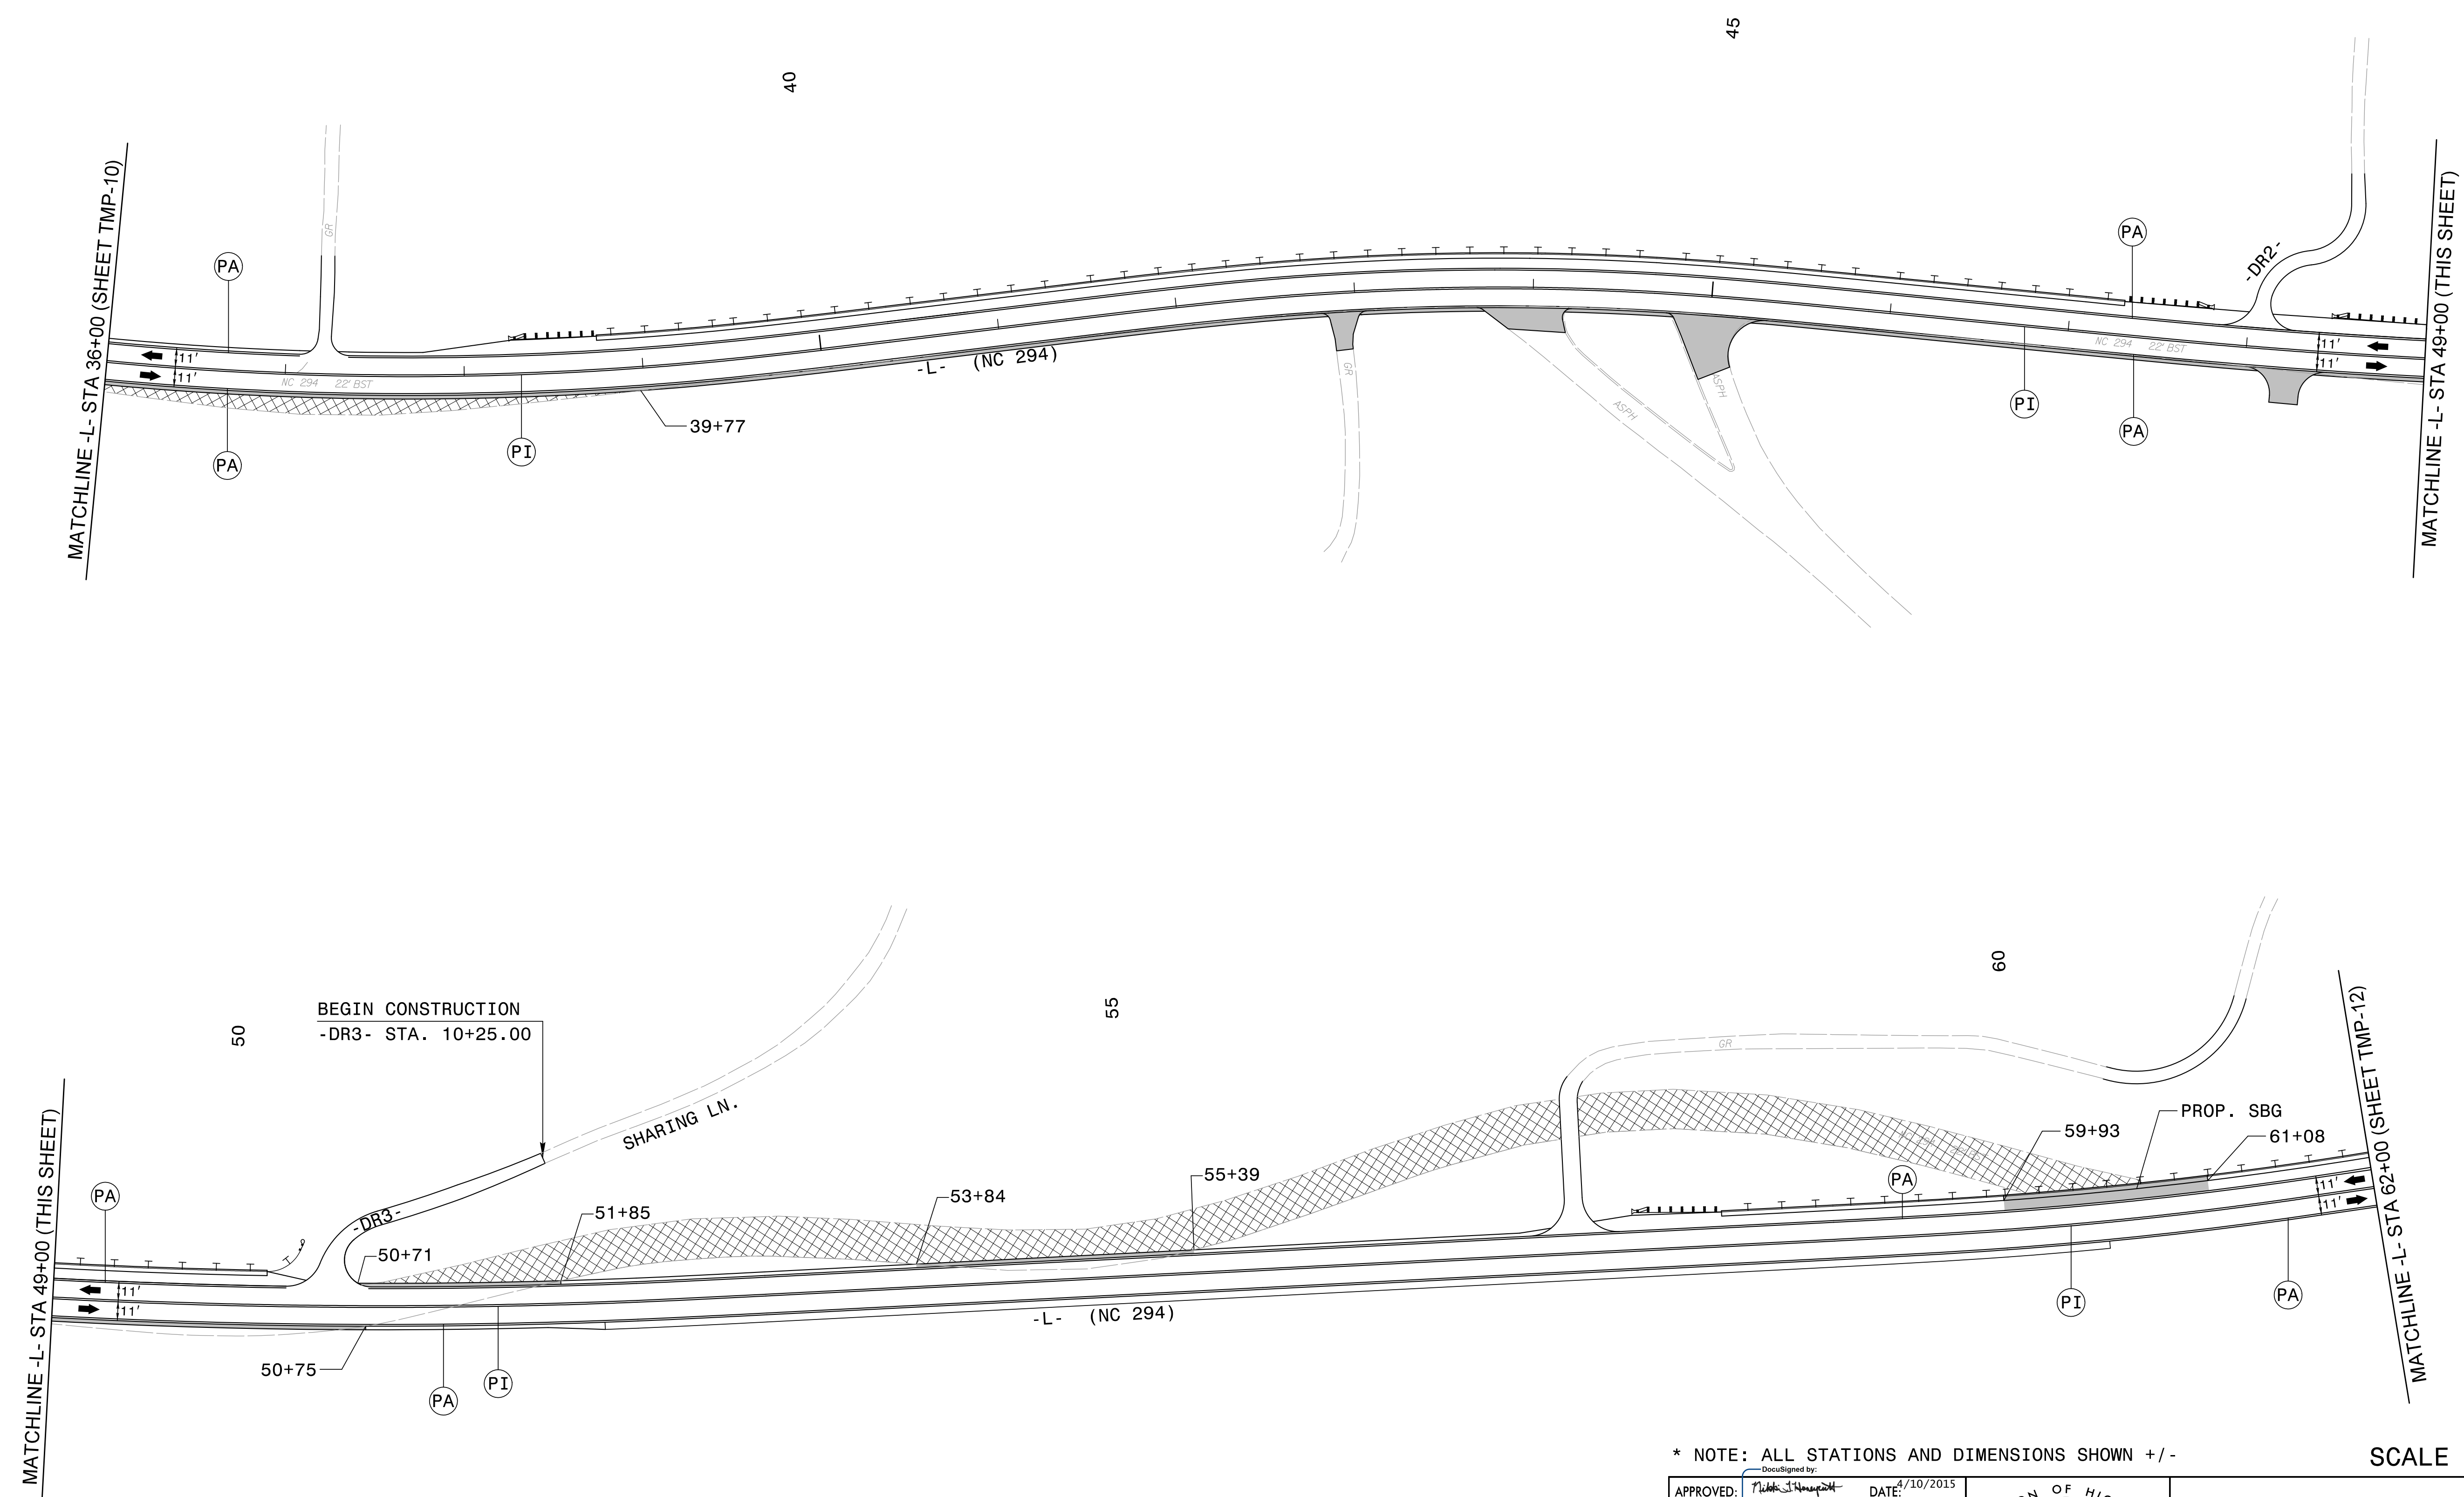


PROJ. REFERENCE NO.	SHEET NO.
R-3622B	TMP-11
 STV/Ralph Whitehead Associates, Inc. 900 West Trade St., Ste. 715 Charlotte, NC 28202 NC License Number F-0991	





R:\TrafficControl\CPAR3622B_TC_TMP_11.dgn


4/9/2015

* NOTE: ALL STATIONS AND DIMENSIONS SHOWN +/-

SCALE 1" = 50'

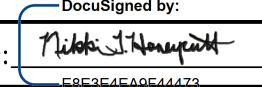APPROVED:  DATE: 4/10/2015

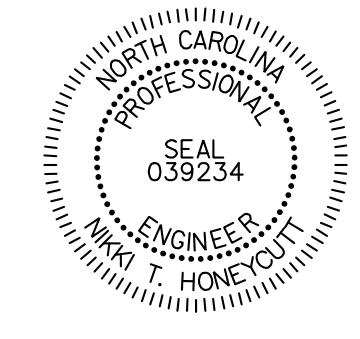

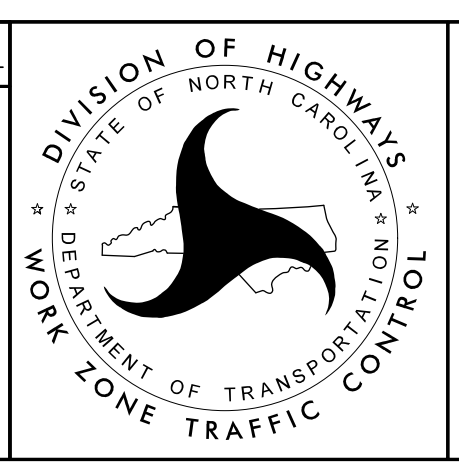

**TEMPORARY TRAFFIC CONTROL
PHASE II DETAIL**