
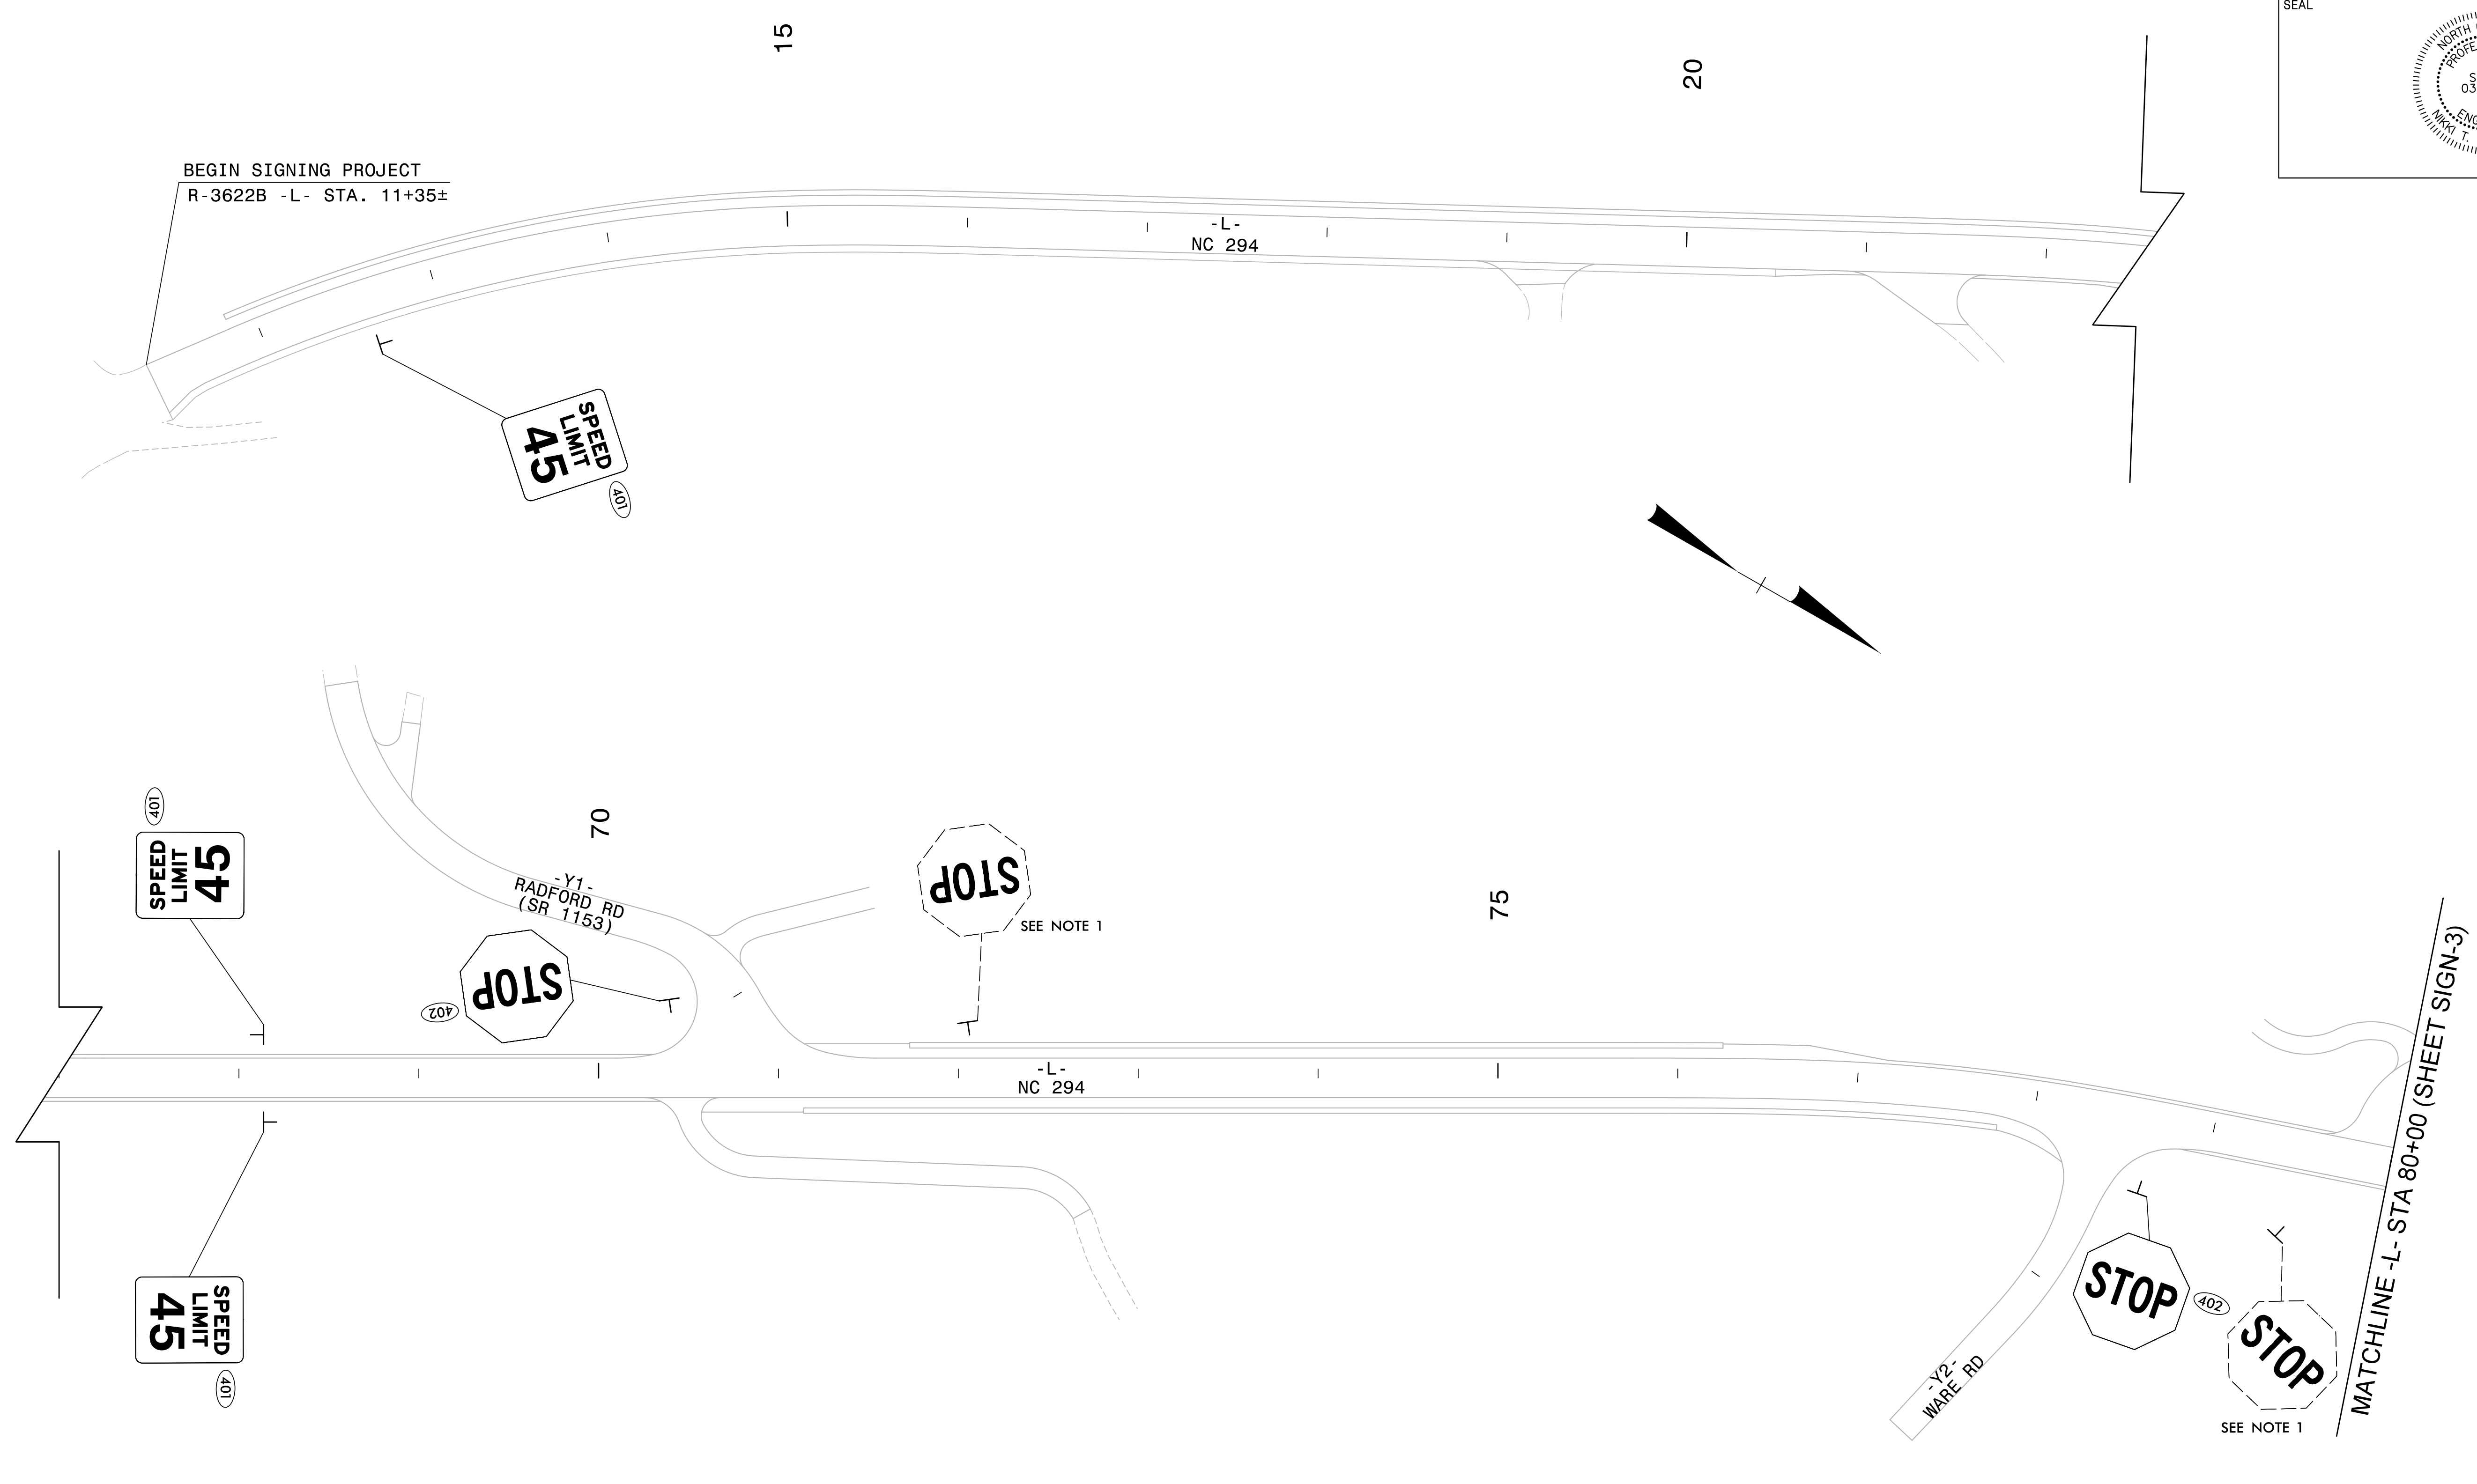



STV / Ralph Whitehead Associates, Inc.
 900 West Trade St., Ste. 715
 Charlotte, NC 28202
 NC License Number F-0991

TIP NO.	SHEET NO.
R-3622B	SIGN-2

Designed by: Mark T. Honecutt
 APPROVED: Mark T. Honecutt
EBE3E4EAF44473...
 DATE: 4/10/2015

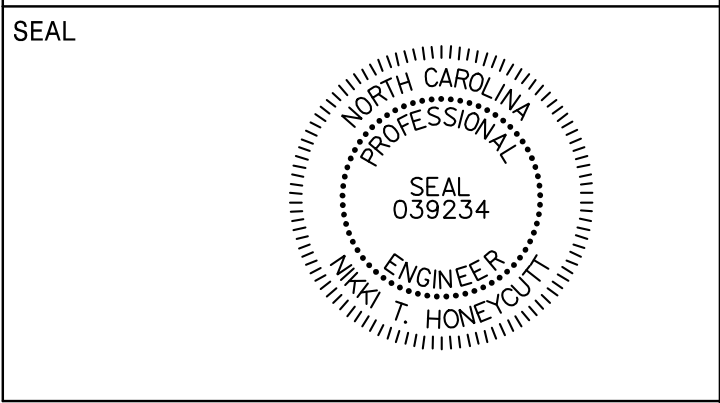

SIGNING DETAIL