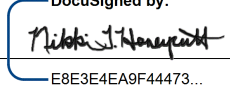
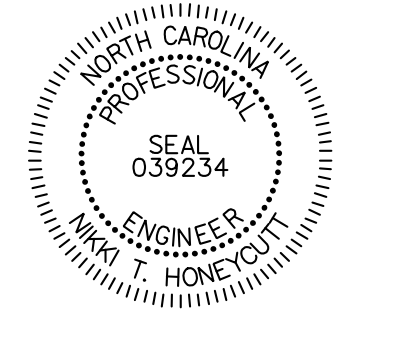
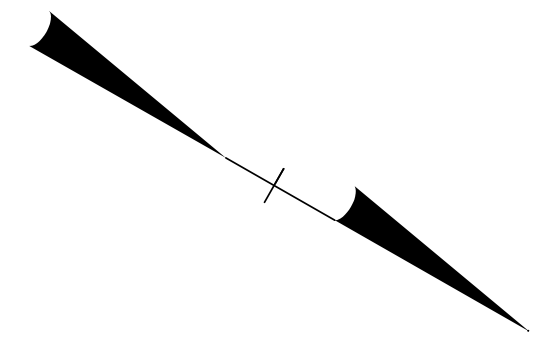
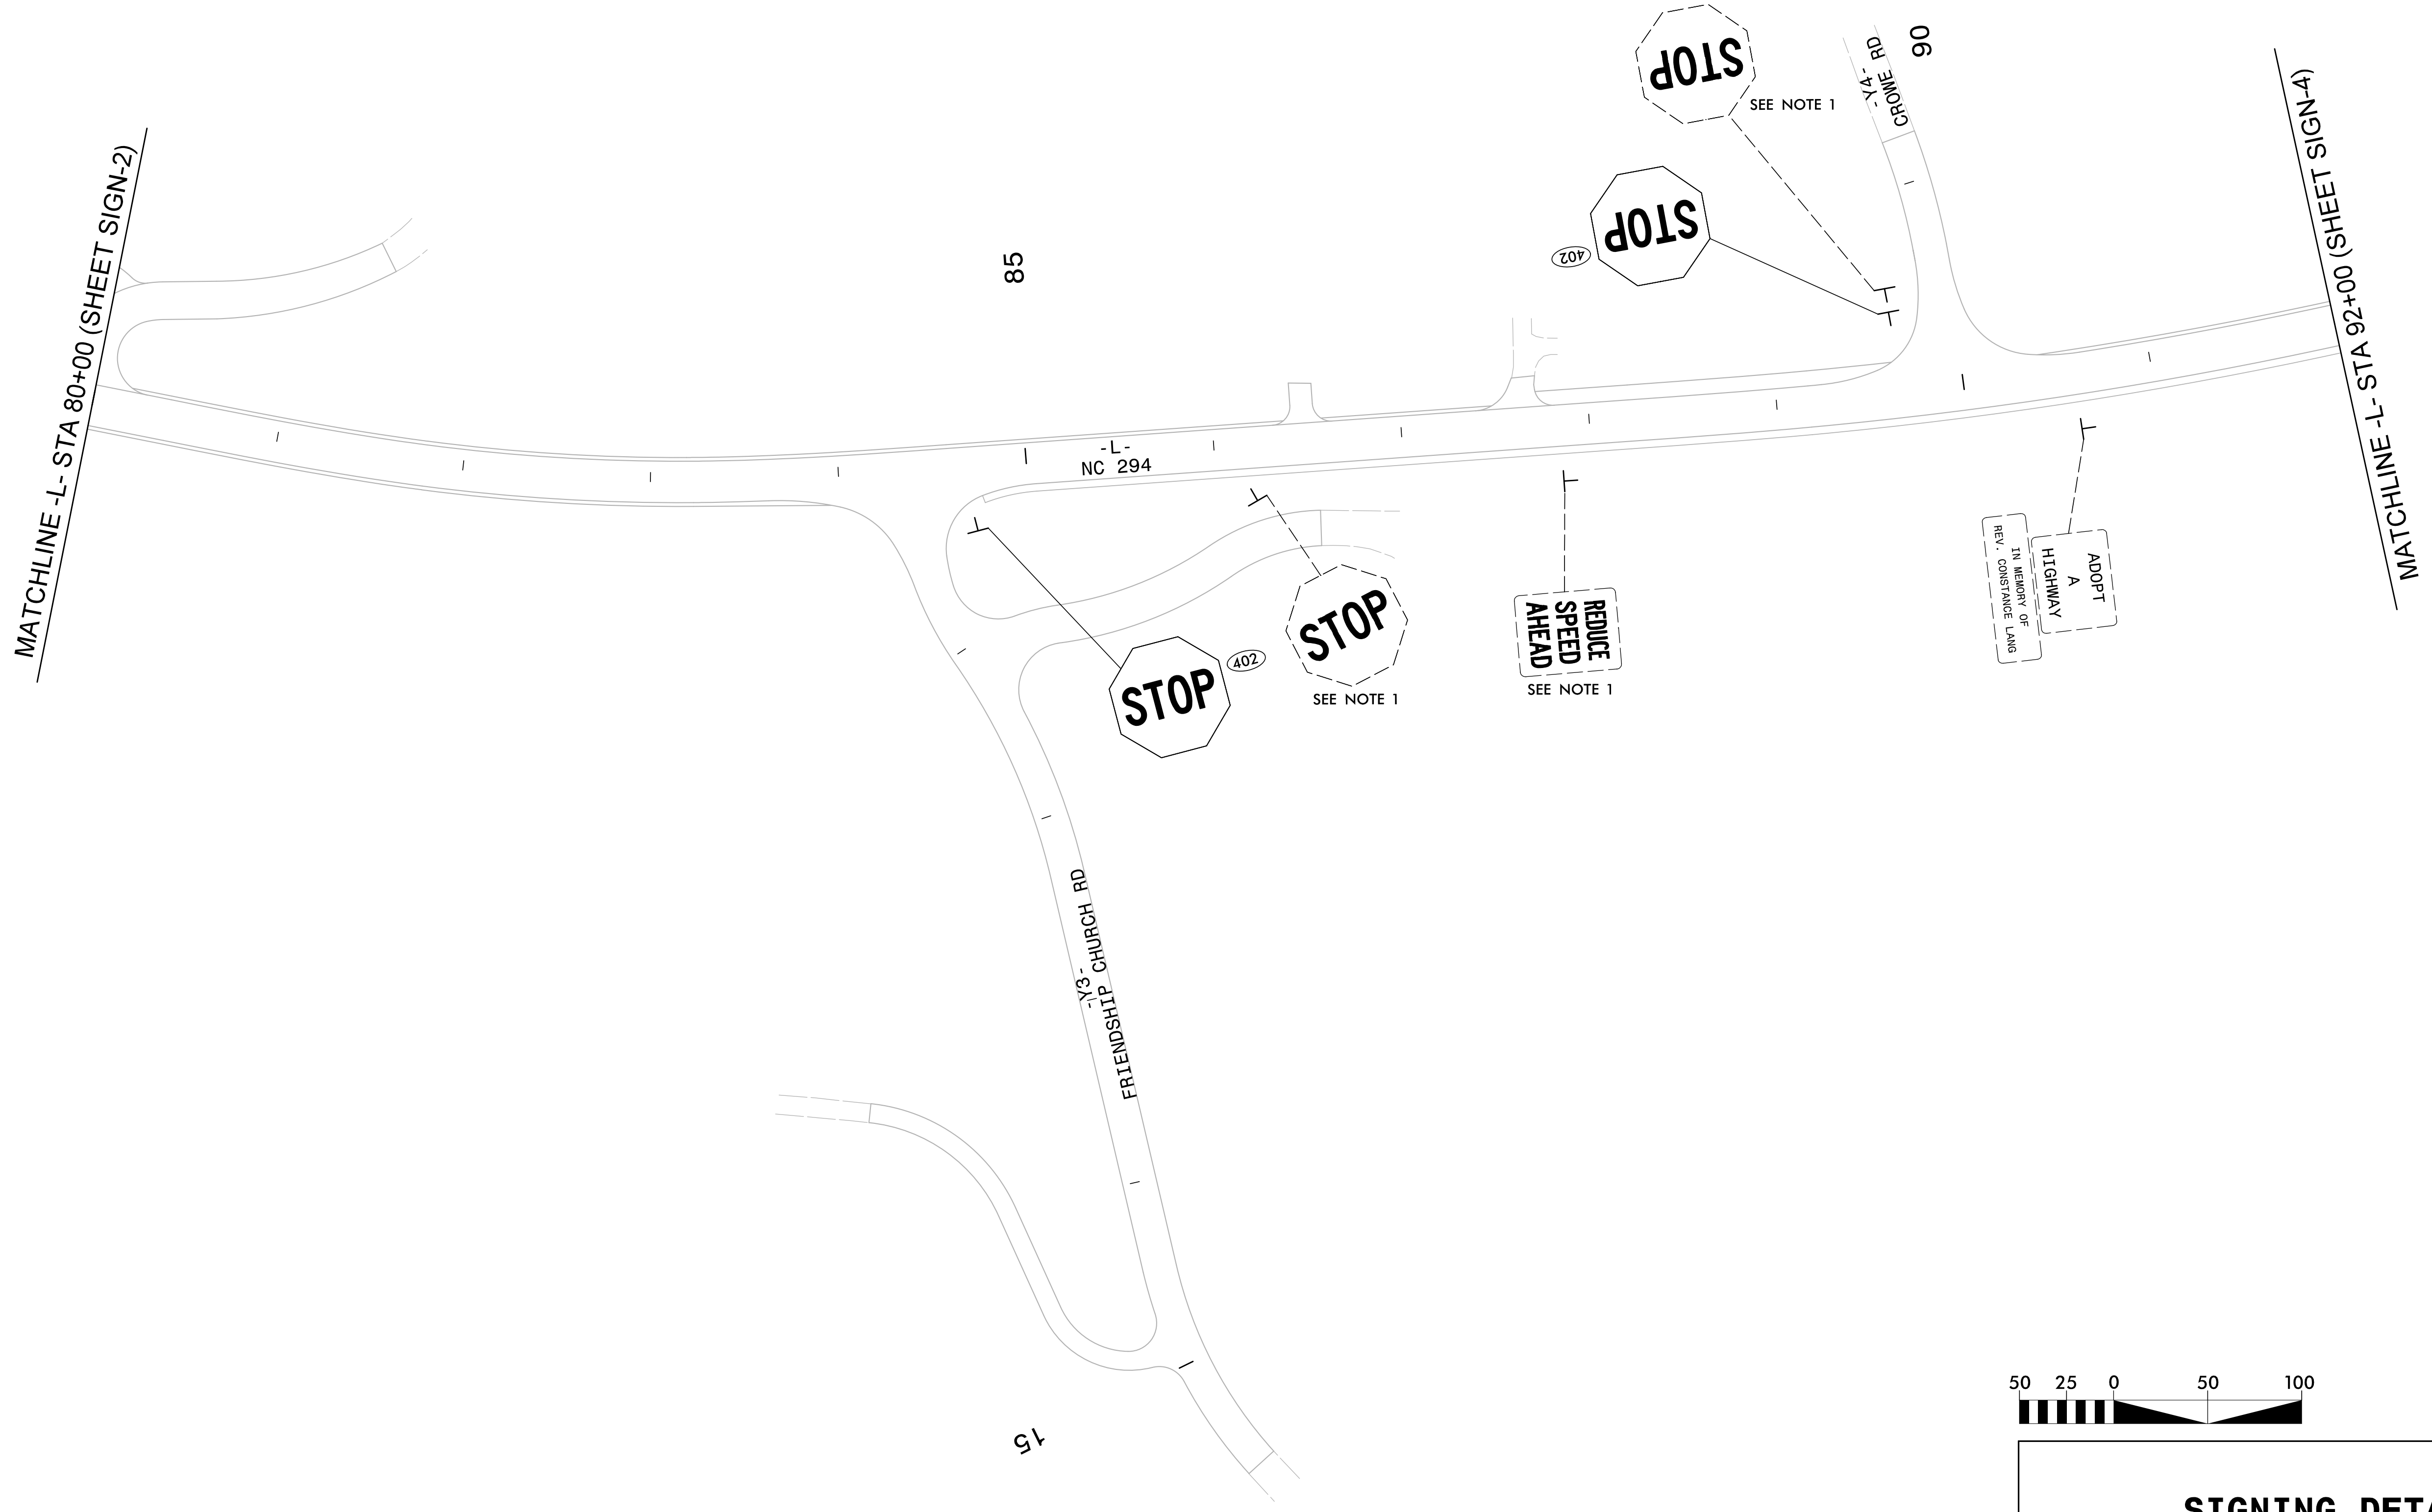

 STV / Ralph Whitehead Associates, Inc.
 900 West Trade St., Ste. 715
 Charlotte, NC 28202
 NC License Number F-0991

TIP NO.	SHEET NO.
R-3622B	SIGN-3
APPROVED: 	
DATE: 4/10/2015	
SEAL	
	



SIGNING DETAIL