
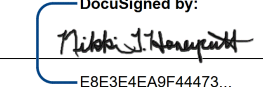
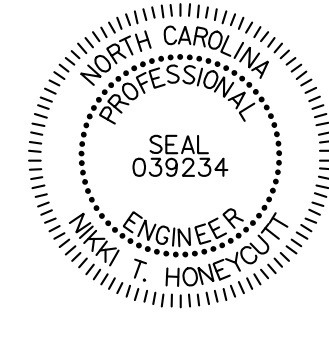



 STV / Ralph Whitehead Associates, Inc.
 900 West Trade St., Ste. 715
 Charlotte, NC 28202
 NC License Number F-0991

TIP NO. R-3622B	SHEET NO. SIGN-4
APPROVED:  <small>EBE3E4E6F44473...</small>	
DATE: 4/10/2015	
SEAL 	

MATCHLINE -L- STA 92+00 (SHEET SIGN-3)

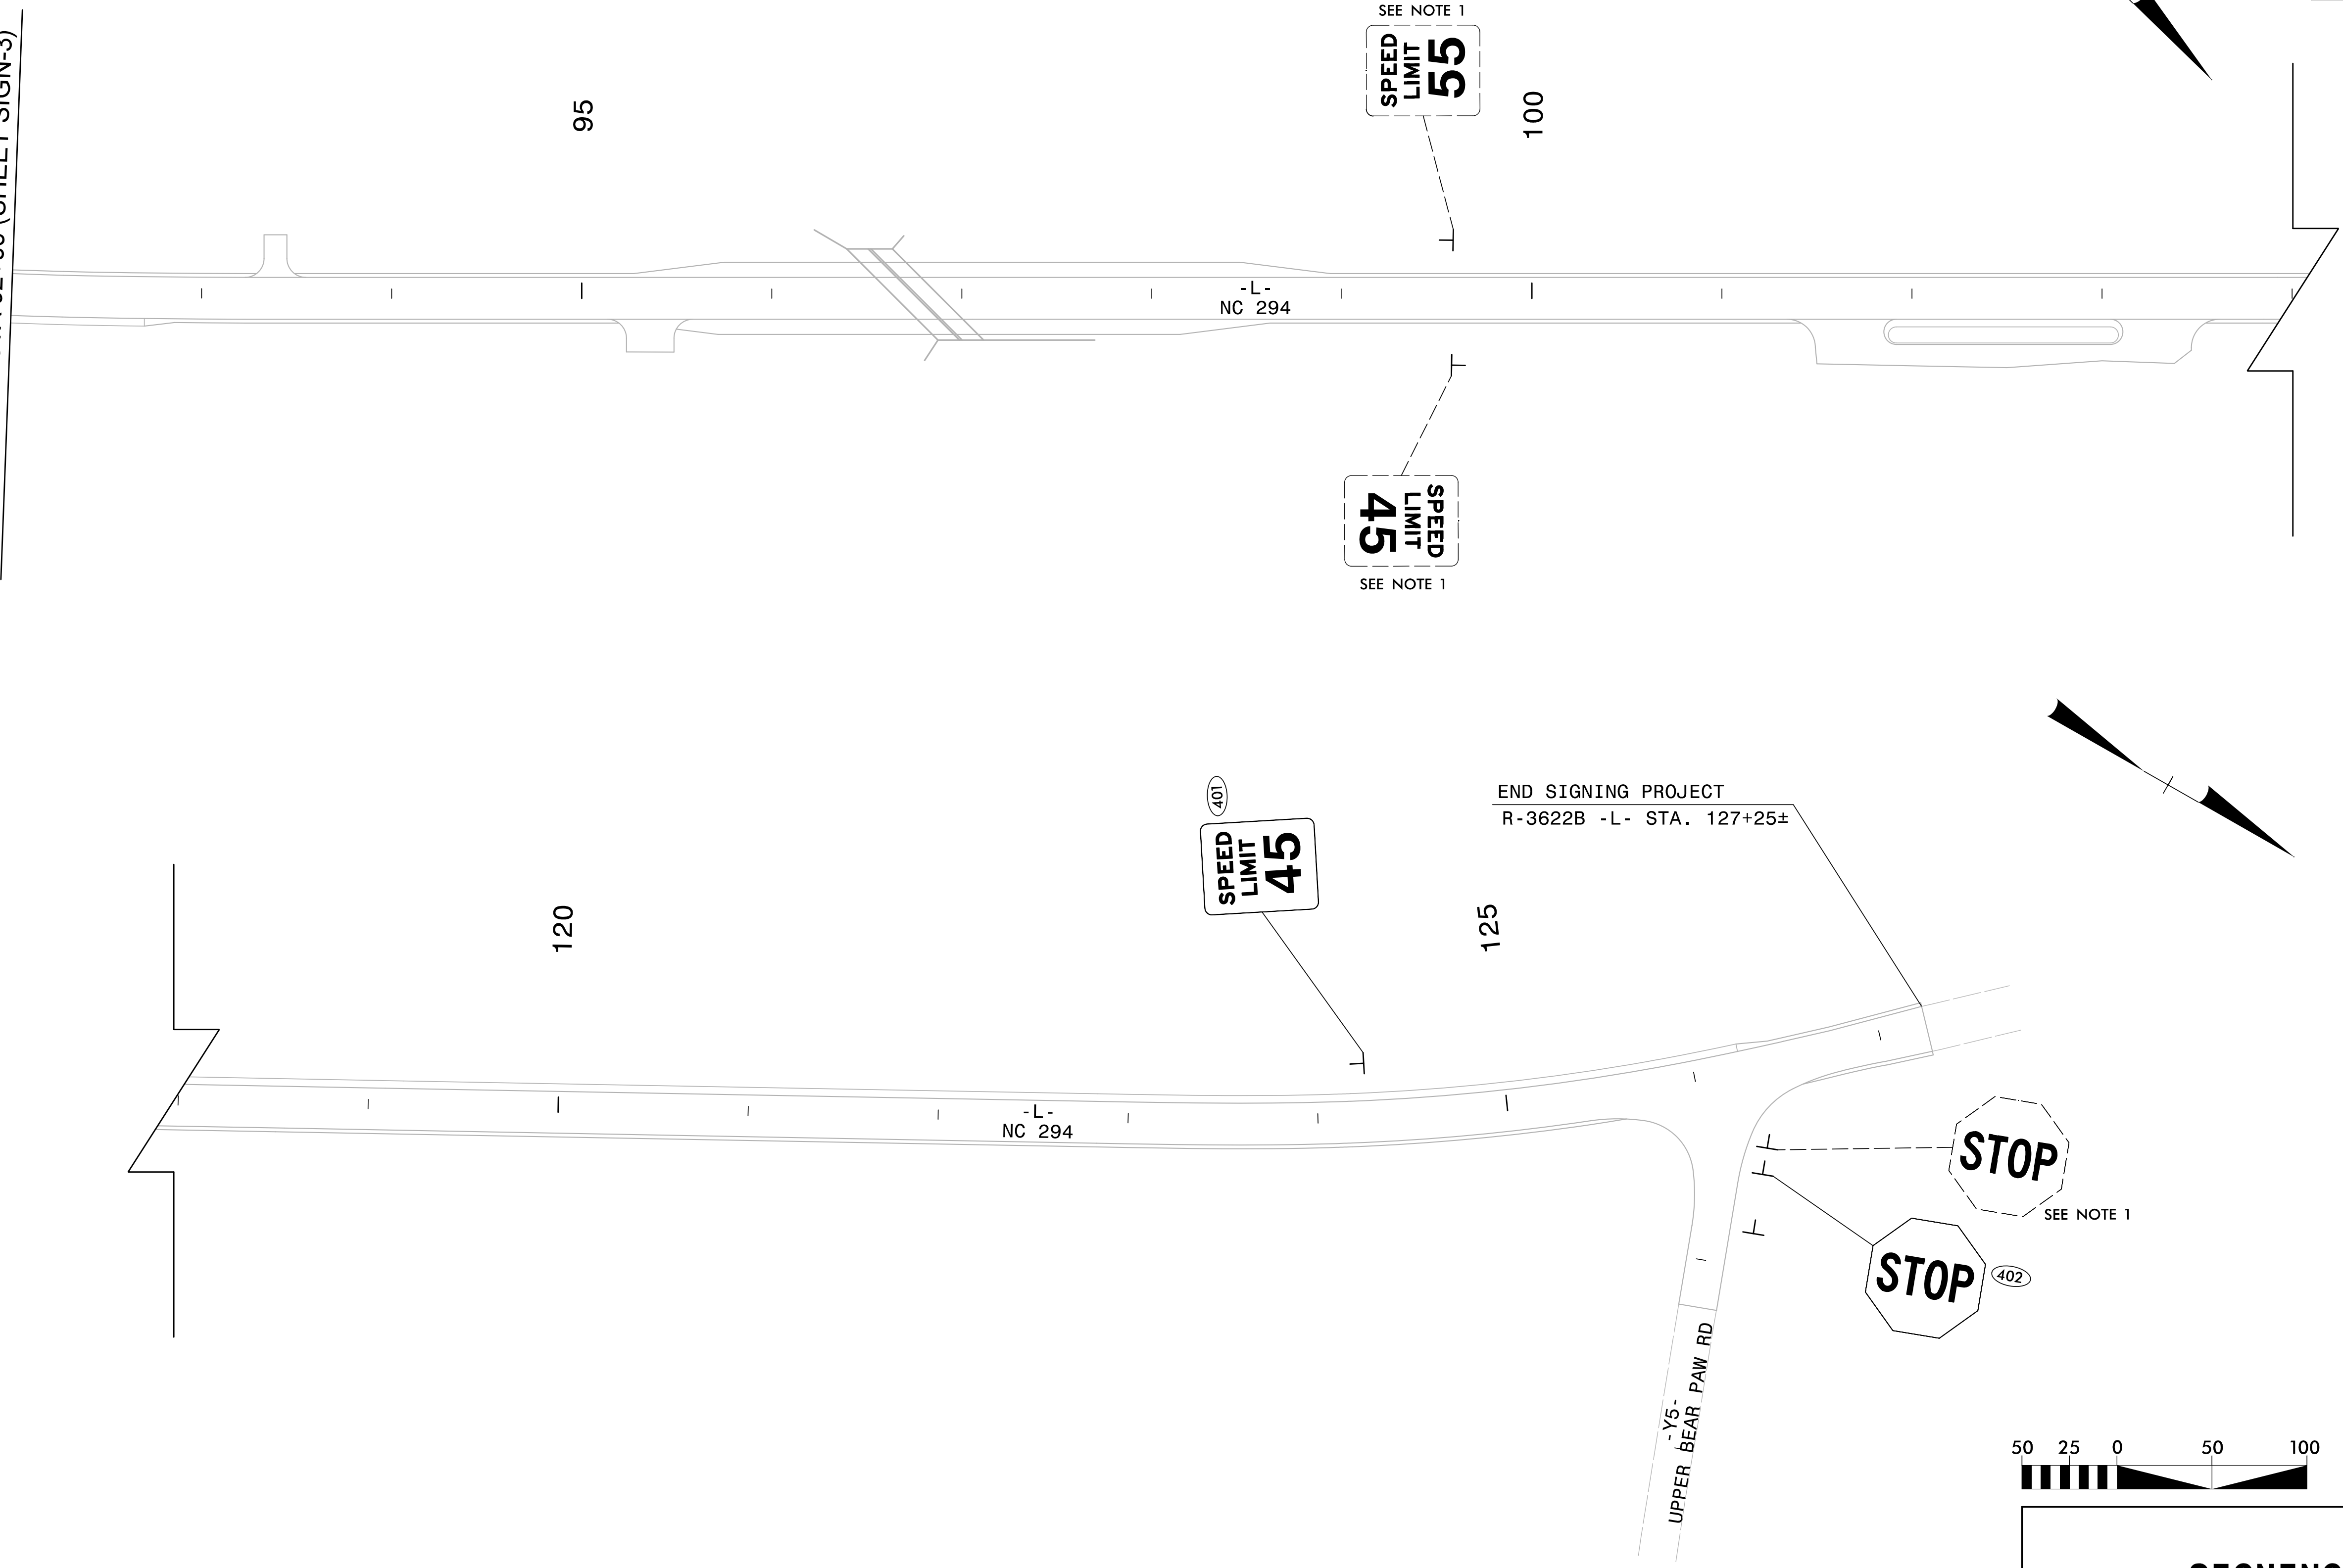

4/9/2015
R:\Roadway\Proj\NMP\AR3622B_SIGN_psh04.dgn
C:\groves



SIGNING DETAIL